

COURT STREET RECONSTRUCTION (MAIN STREET TO OAK STREET) CONWAY, ARKANSAS CONSTRUCTION PACKAGE

REVISIONS

NO.	DESCRIPTION	DATE


VICINITY MAP

INDEX TO DRAWINGS



END PROJECT

BEGIN PROJECT

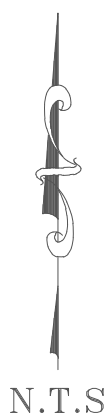

*PRELIMINARY
SUBJECT TO REVISION*

DATE: APRIL 1, 2021
JOB#: 20-128

CONWAY TRANSPORTATION DEPARTMENT
100 E. ROBINS STREET STREET CONWAY, ARKANSAS
PH: 501.450.6165 FAX: 501.513.3566

COURT STREET RECONSTRUCTION
(MAIN STREET TO OAK STREET)
CONWAY, ARKANSAS


JOB NUMBER: 20-128
DRAWN BY: MHW1
CHECKED BY: BFV3
DATE: 4-1-2021
SCALE: 1"=40'

COURT STREET
RECONSTRUCTION

G1

REVISIONS

NO.	DESCRIPTION	DATE

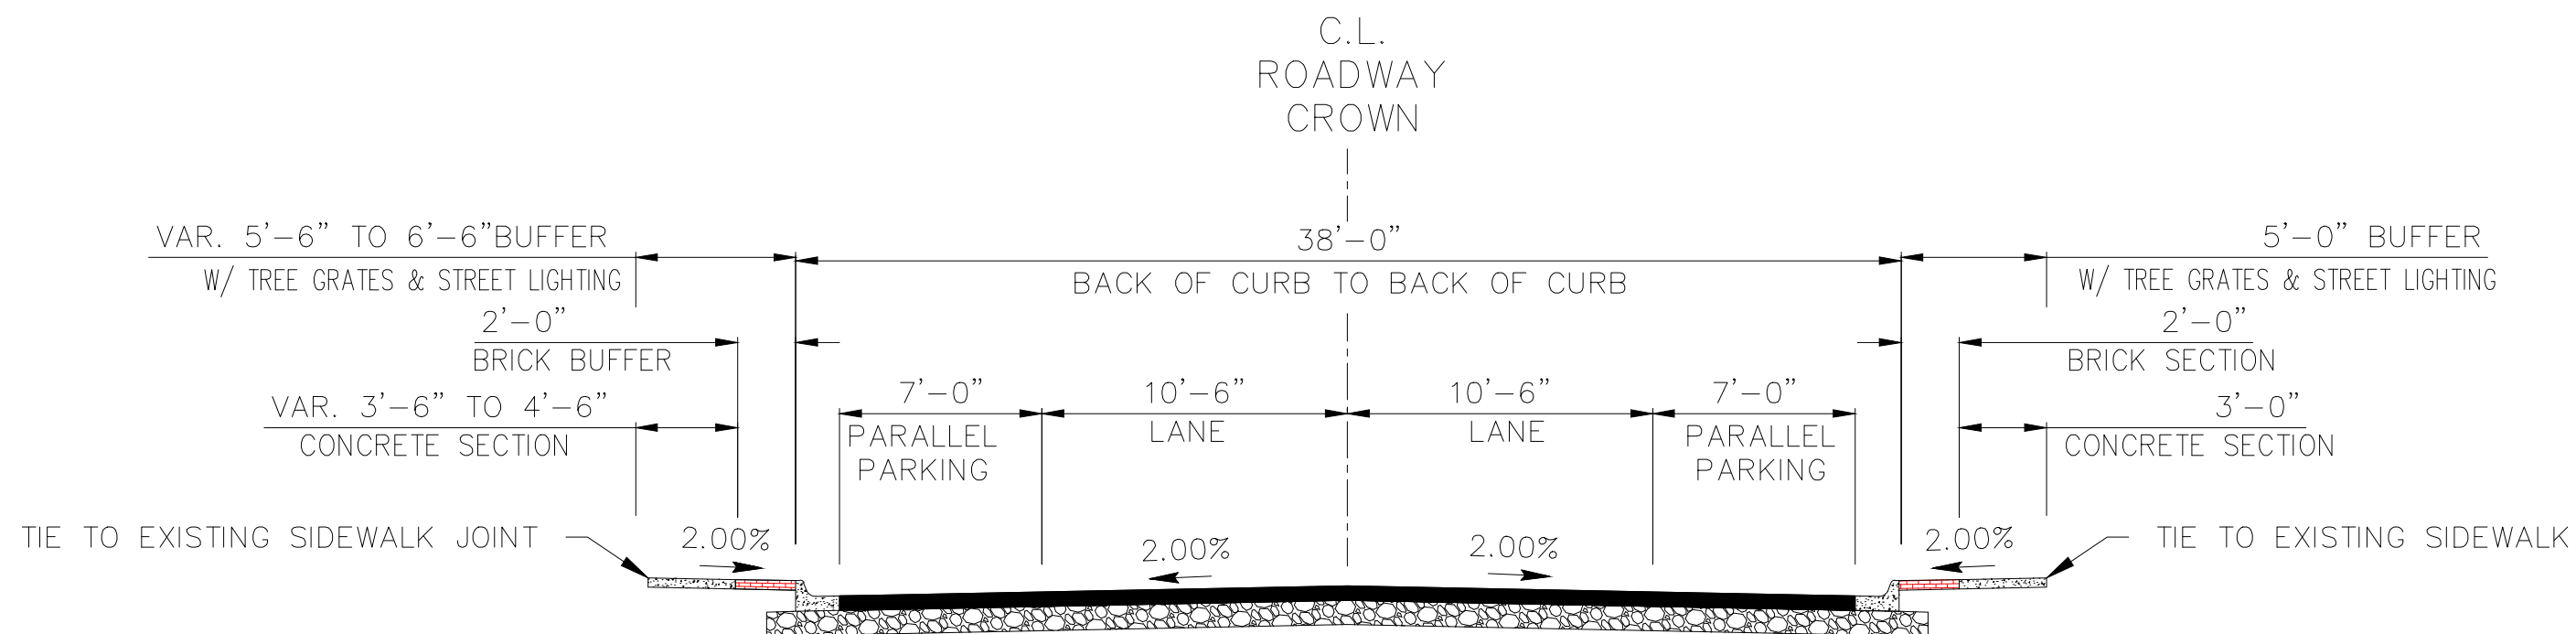

COURT STREET RECONSTRUCTION CROSS SECTION
 (MAIN ST. TO OAK ST.)

COURT STREET RECONSTRUCTION
 (MAIN STREET TO OAK STREET)
 CONWAY, ARKANSAS

JOB NUMBER: 20-128
 DRAWN BY: MHW1
 CHECKED BY: BFV3
 DATE: 4-27-2020
 SCALE: 1"=20'

COURT STREET
 TYPICAL SECTION

C1

REVISIONS


NO.	DESCRIPTION	DATE



LEGEND:

- PROPOSED TREE GRATE
- PROPOSED LIGHT POLE

CL PROFILE
 (LT & RT TOP BACK OF CURB PROFILES ON NEXT SHEET)

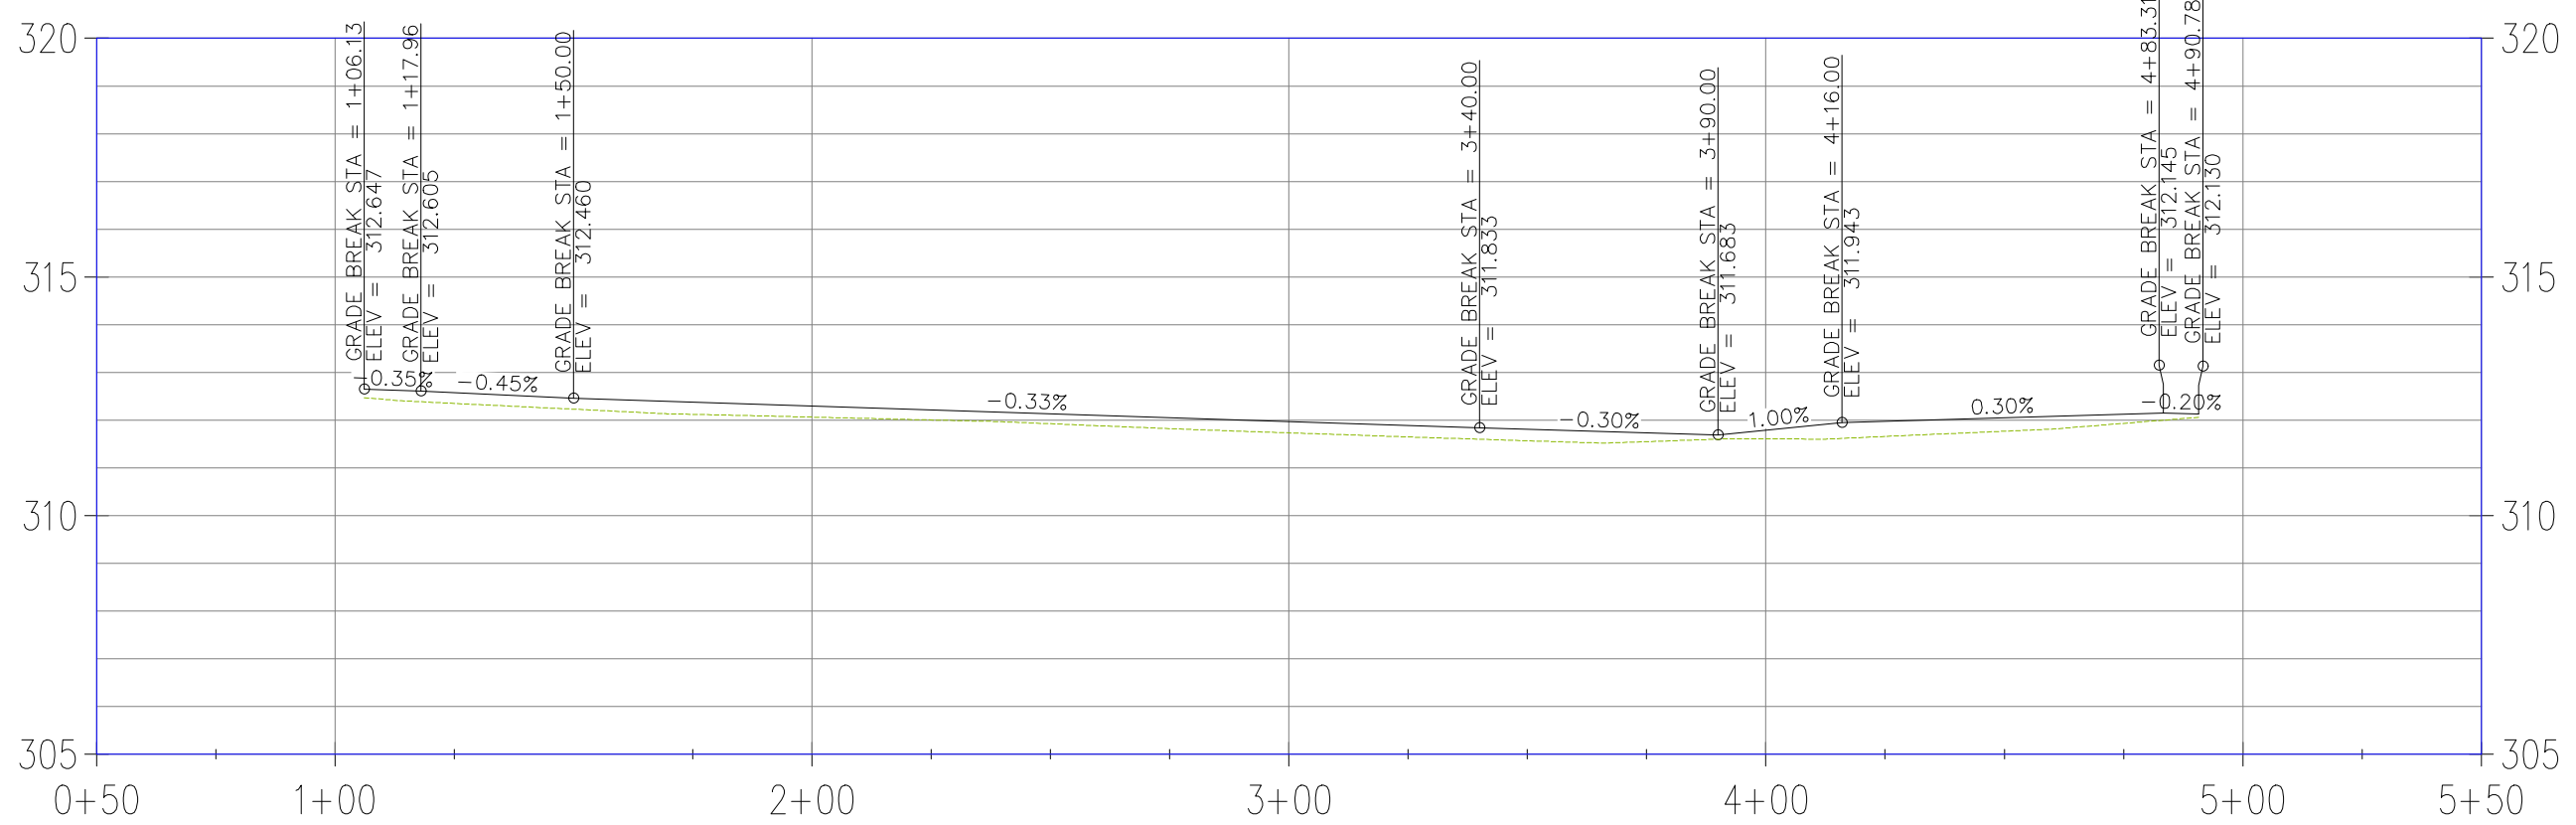


**COURT STREET RECONSTRUCTION
 (MAIN STREET TO OAK STREET)
 CONWAY, ARKANSAS**

JOB NUMBER: 20-128
 DRAWN BY: MHW1
 CHECKED BY: BFV3
 DATE: 4-27-2020
 SCALE: 1"=20'

**COURT STREET
 PLAN & PROFILE**


LEFT TOP BACK OF CURB

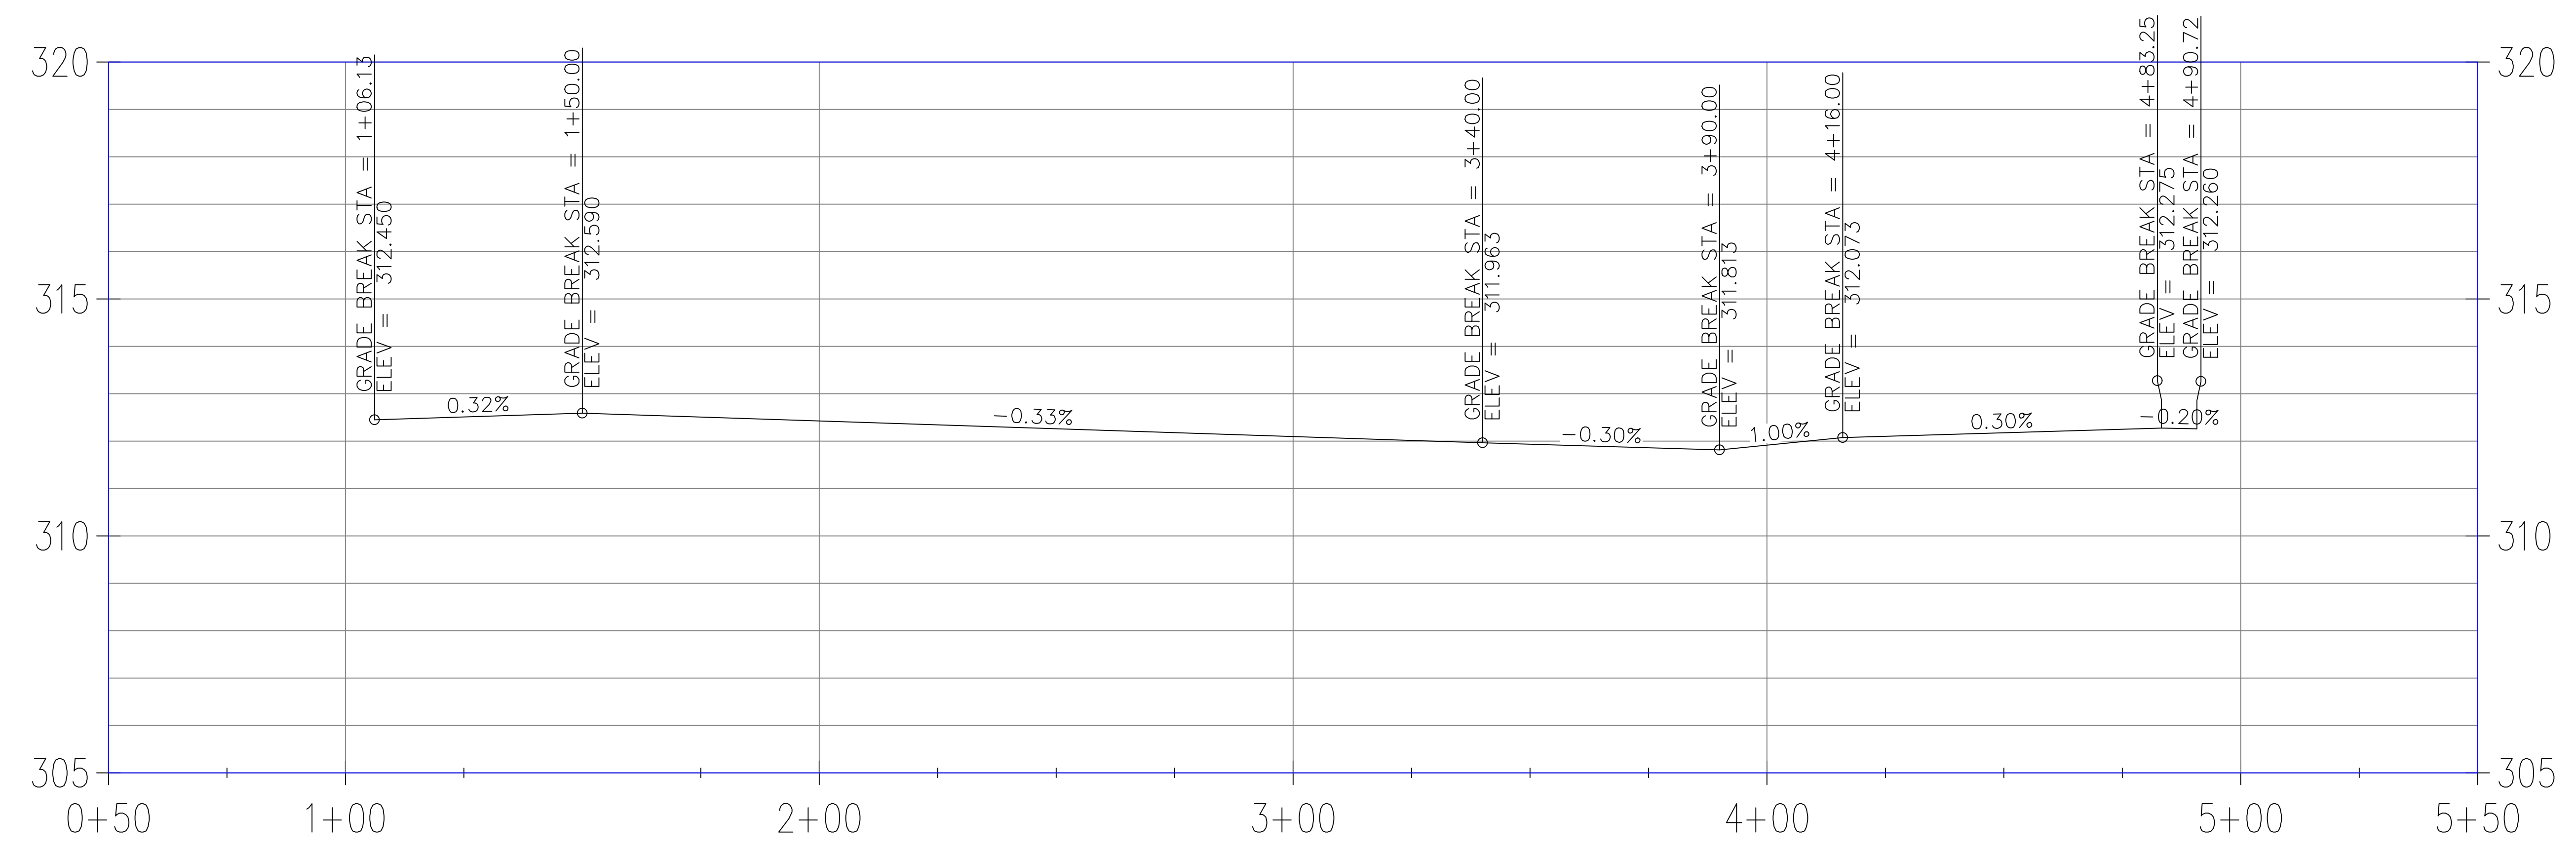

REVISIONS

NO.	DESCRIPTION	DATE

RIGHT TOP BACK OF CURB

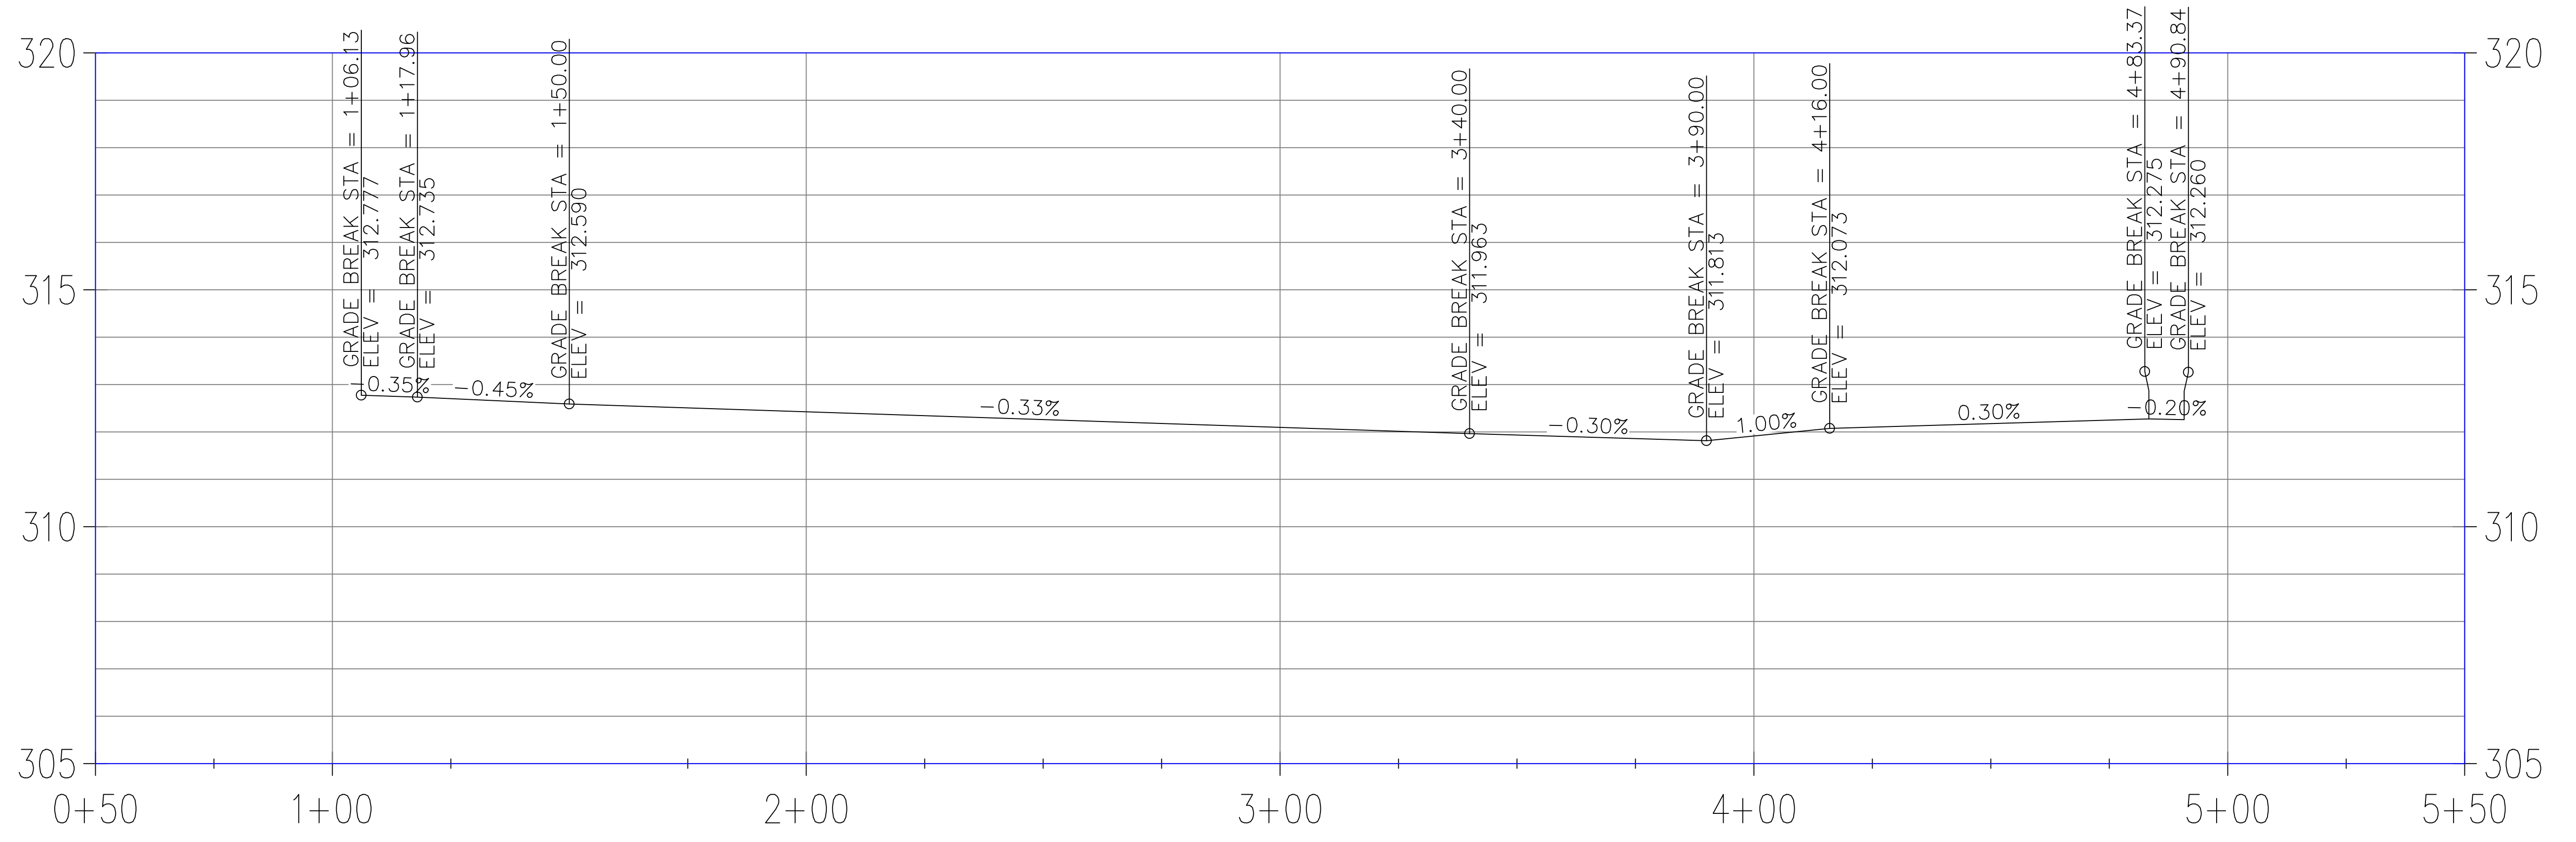

**COURT STREET RECONSTRUCTION
(MAIN STREET TO OAK STREET)
CONWAY, ARKANSAS**

JOB NUMBER: 20-128
DRAWN BY: MHW1
CHECKED BY: BFW3
DATE: 4-27-2020
SCALE: 1"=20'

**COURT STREET
PROFILE SHEET**

C3