

CONWAY WESTERN ARTERIAL LOOP

JOB 080174

FUNCTIONAL PLANS




SOUTHERN INTERCHANGE




SOUTHEAST VIEW




SOUTH VIEW

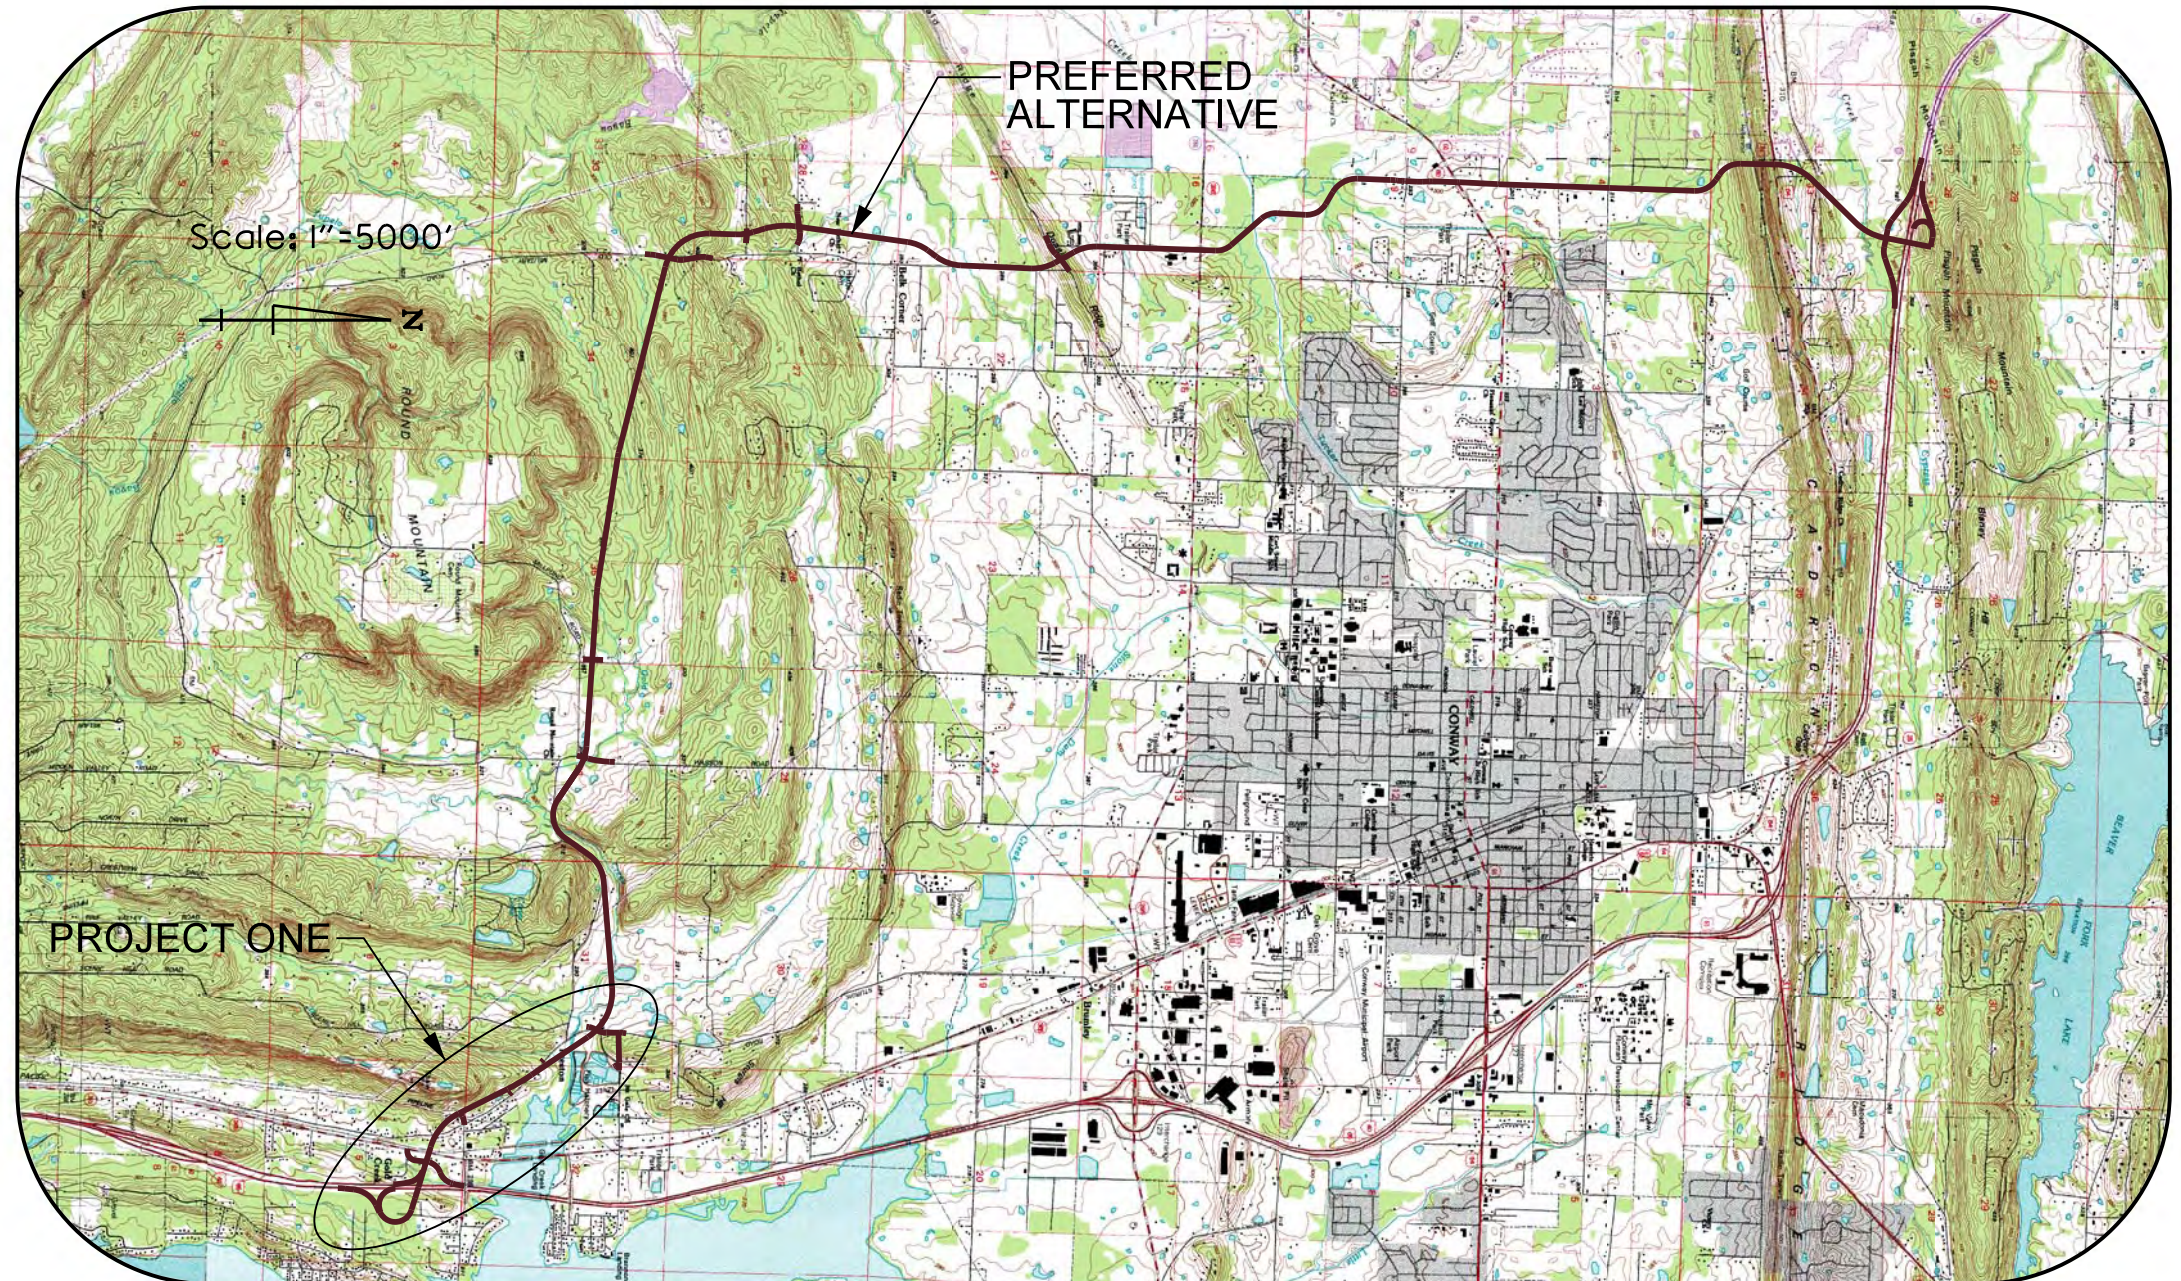


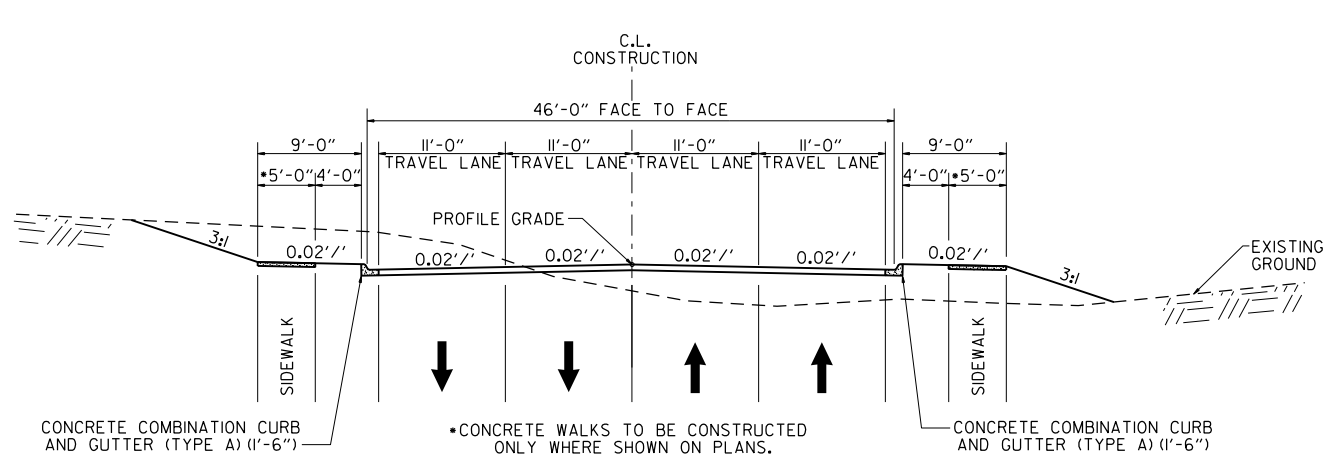


TYPICAL SECTION
NO MEDIAN WITH CURB AND GUTTER
STA. 10+00 TO 20+00
STA. 560+00 TO 580+00
NOT TO SCALE

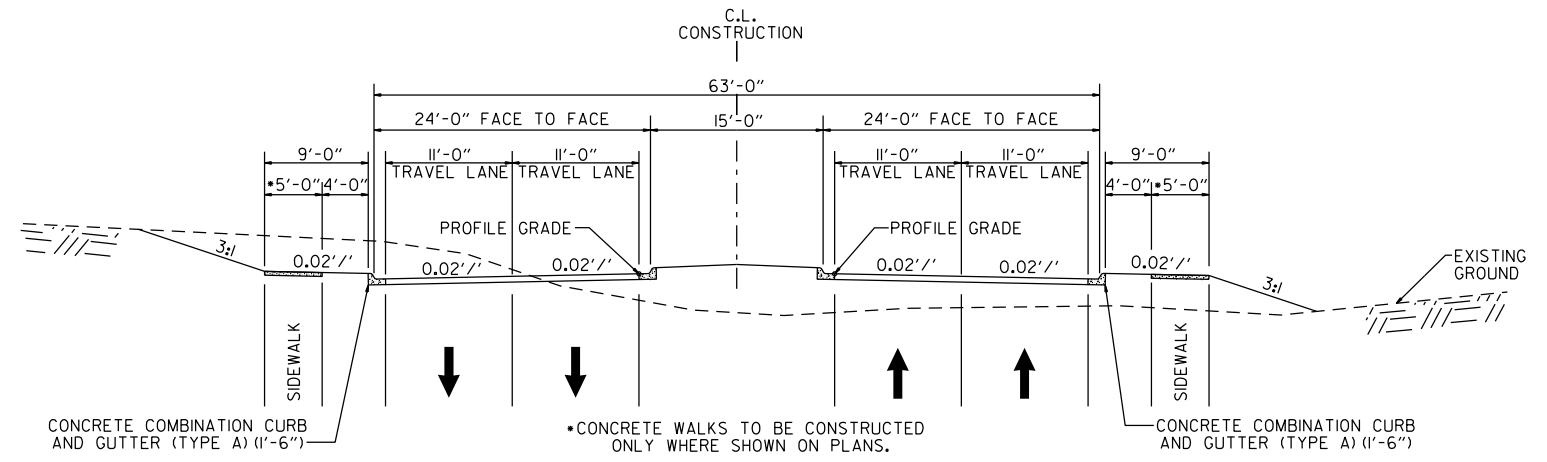

TYPICAL SECTION
14'-0" RAISED MEDIAN WITH CURB AND GUTTER
STA. 20+00 TO 140+00
STA. 345+00 TO 480+00
NOT TO SCALE

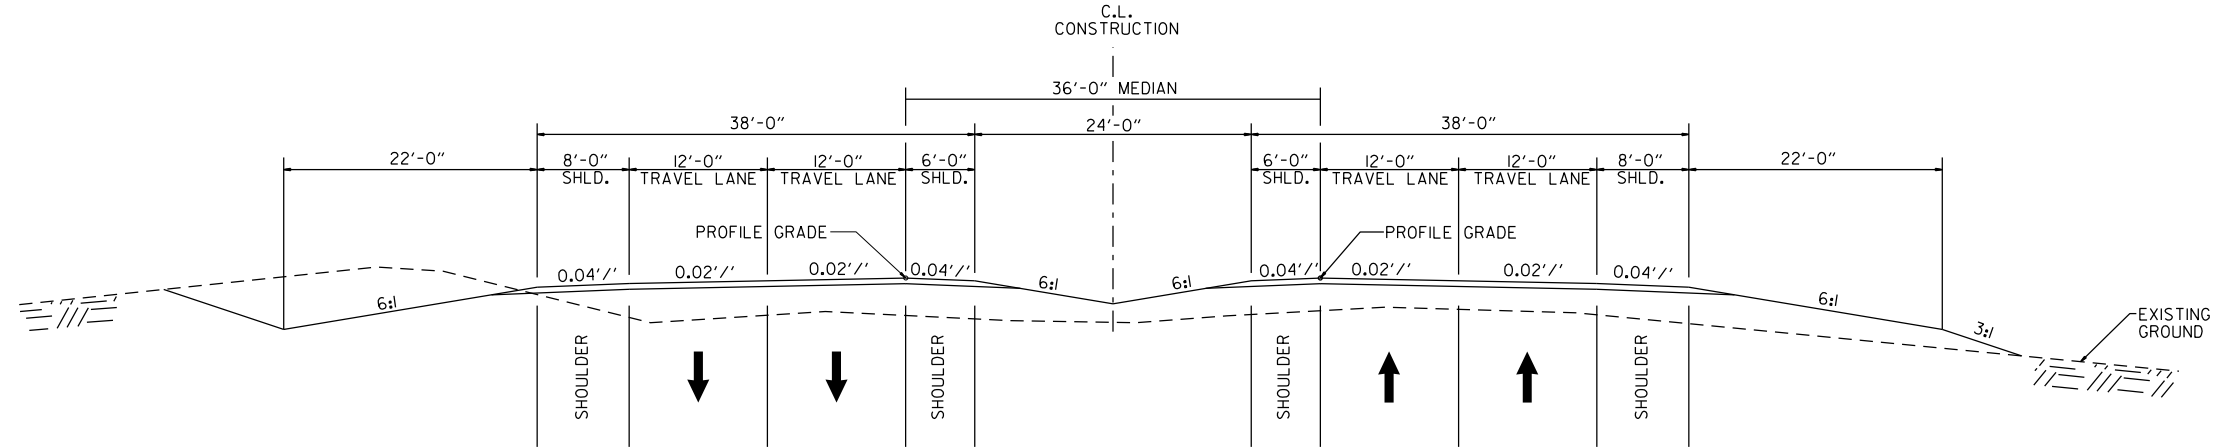

TYPICAL SECTION
DIVIDED WITH OPEN SHOULDERS
STA. 140+00 TO 345+00
NOT TO SCALE

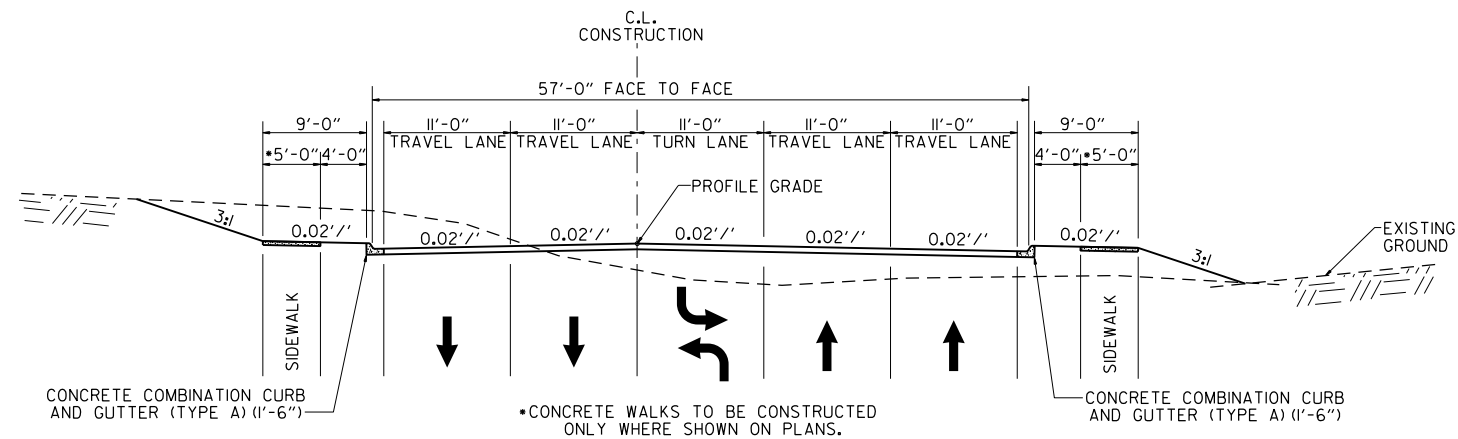

TYPICAL SECTION
NO MEDIAN WITH TURN LANE & CURB AND GUTTER
STA. 480+00 TO 560+00
NOT TO SCALE

