



CONNECT CONWAY MOBILITY IMPVTS. CITY OF CONWAY JOB 18-122

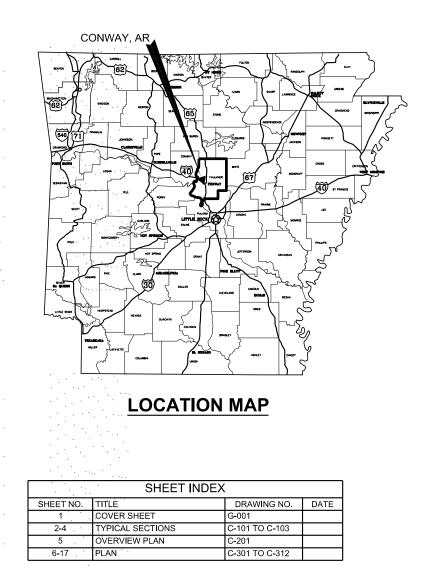

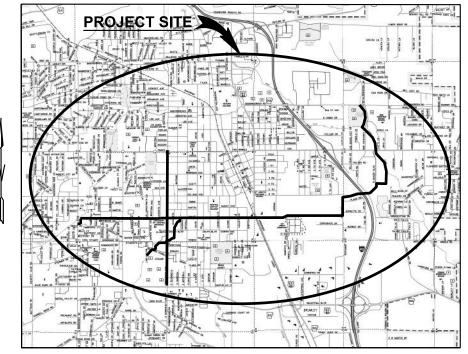



NO SCALE


GARVER PROJECT NO. 18147050 **JULY 2019**







VICINITY MAP

GARVEF CONCEPTUAL PLANS NOT FOR CONSTRUCTION CONNECT CONWAN MOBILITY IMPVTS. CITY CONM COVER SHEET JOB NO.: 18147050 DATE: JULY 2019 DESIGNED BY: DLT DRAWN BY: DLT BAR IS ONE INCH ORIGINAL DRAW DRAWING NUMBER G-001 SHEET NUMBER 1

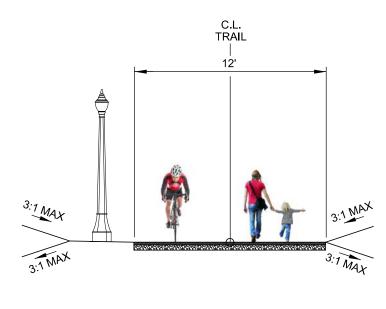




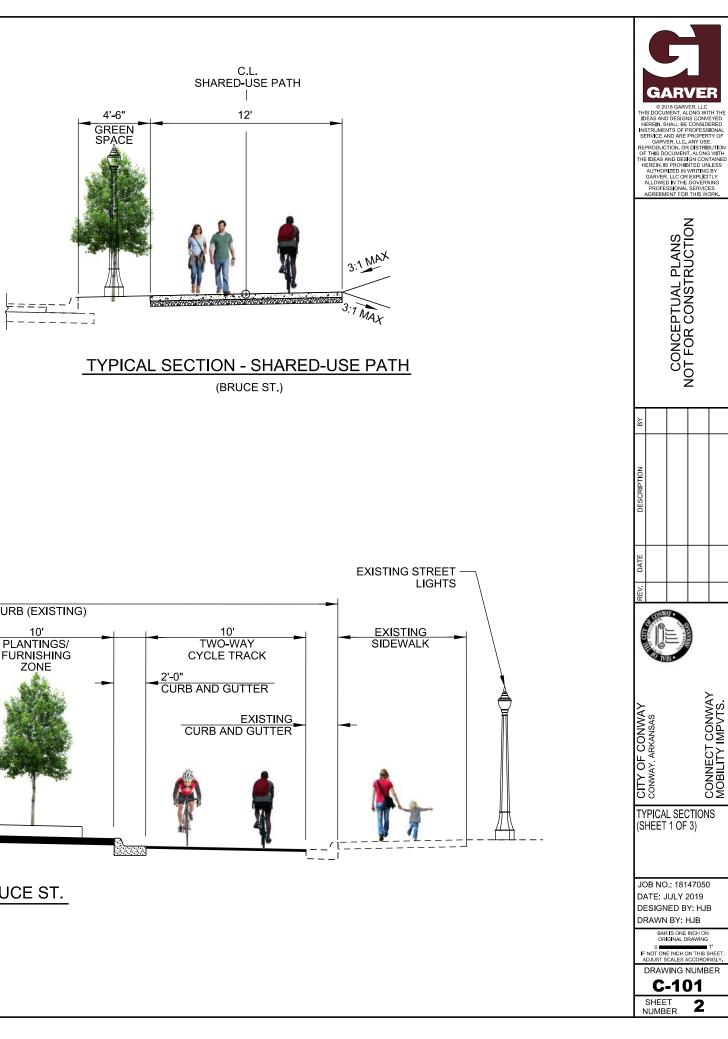


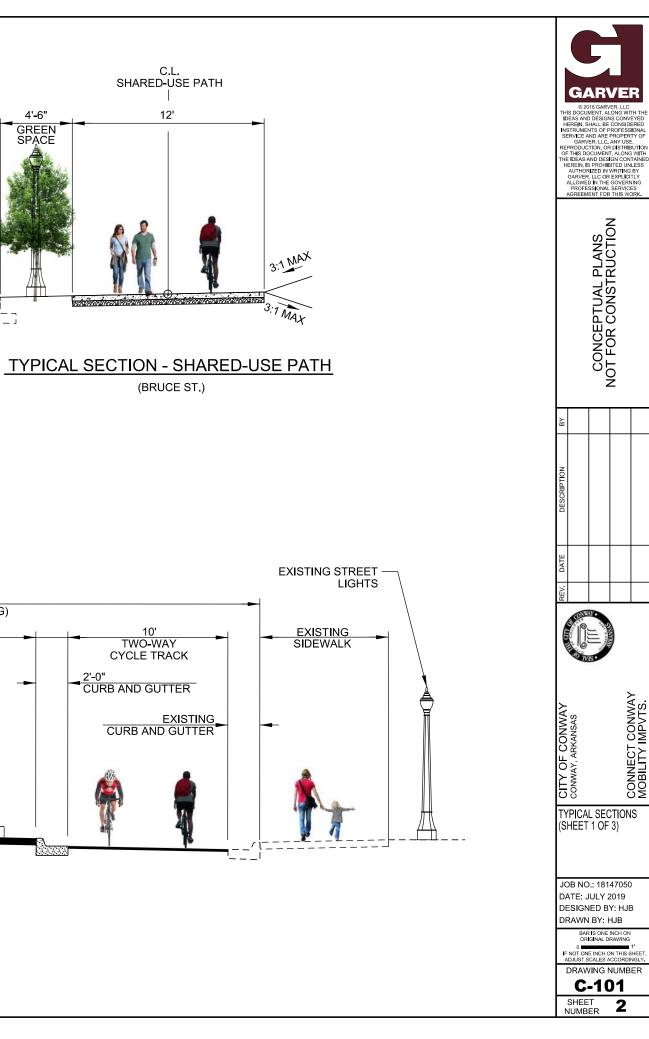




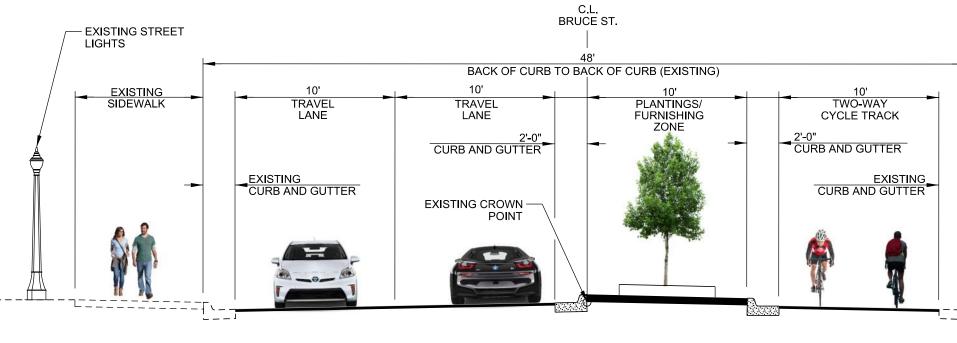


TYPICAL SECTION - BRUCE ST. (UCA CAMPUS)

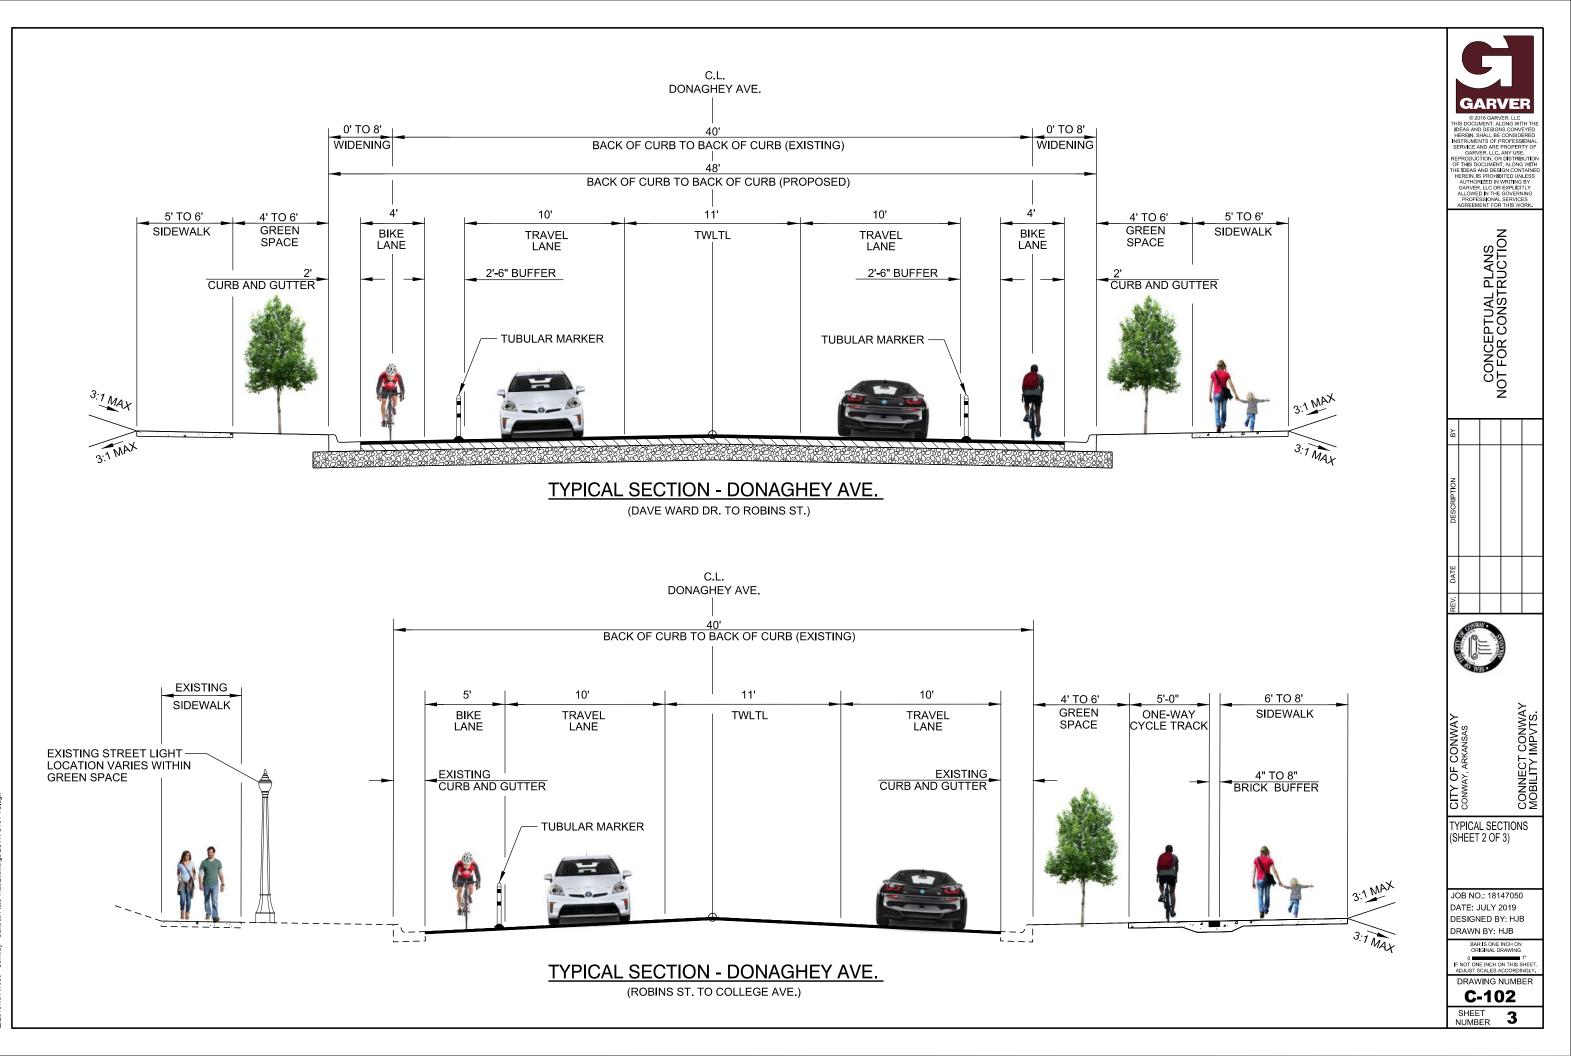


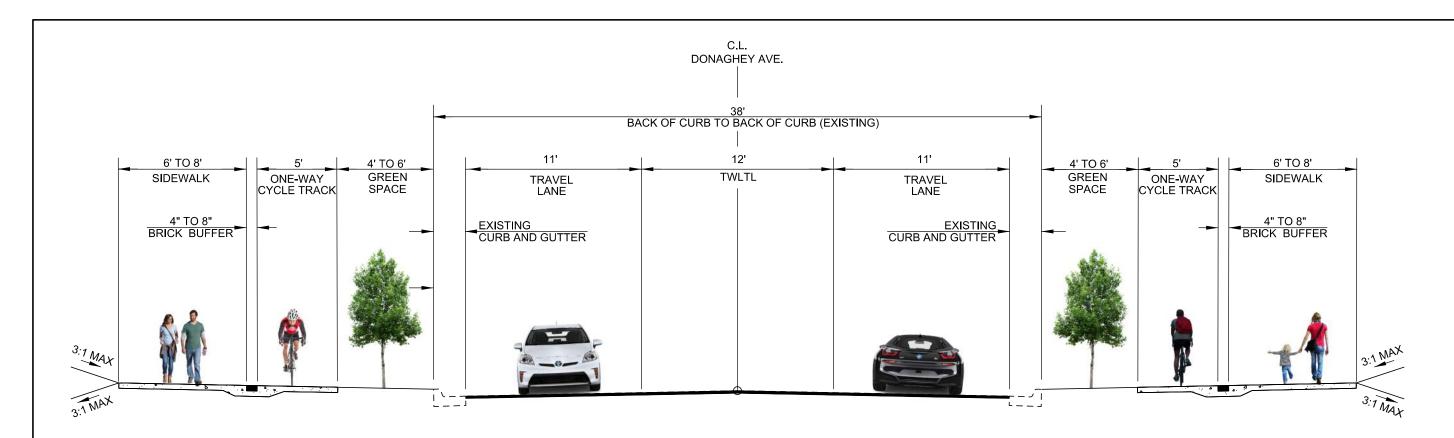


TYPICAL SECTION - DONAGHEY AVE.

(COLLEGE AVE. TO ROBINSON AVE.)

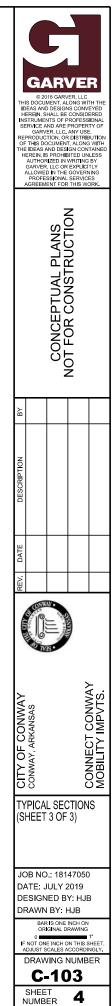


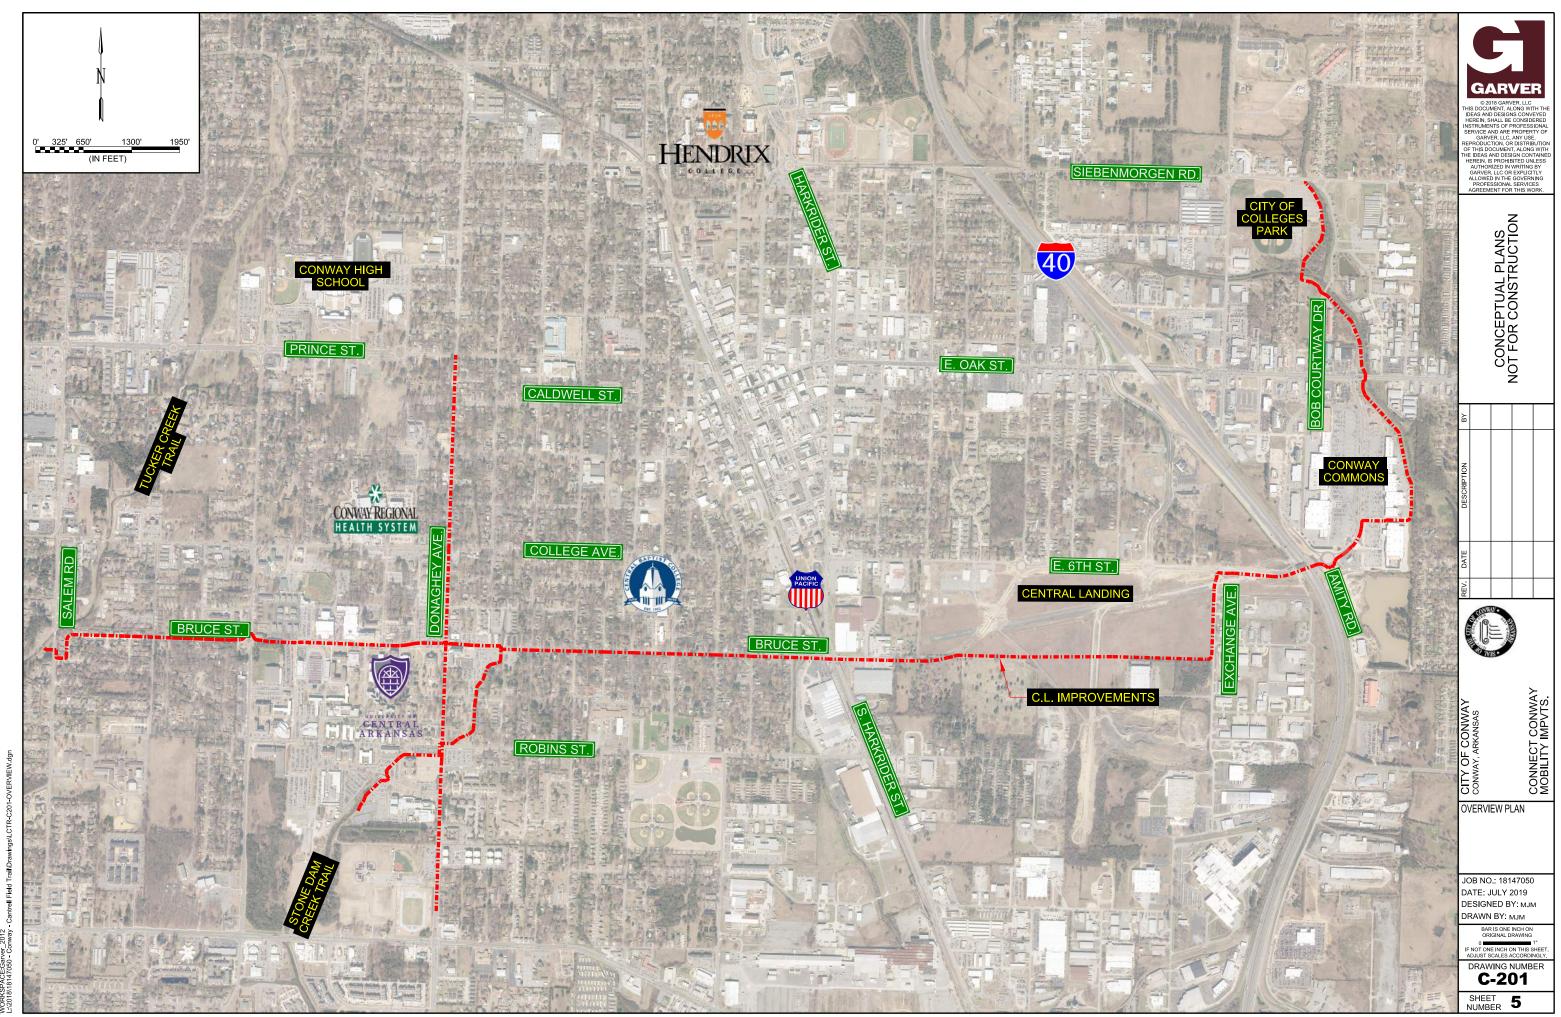


HJBeck 7/12/2019 9:04:27 AM NORKSPACE:Garver_2012 ::2018\18147050 - Conway - Cantrell Field TrailDrawings\LCTR-C2

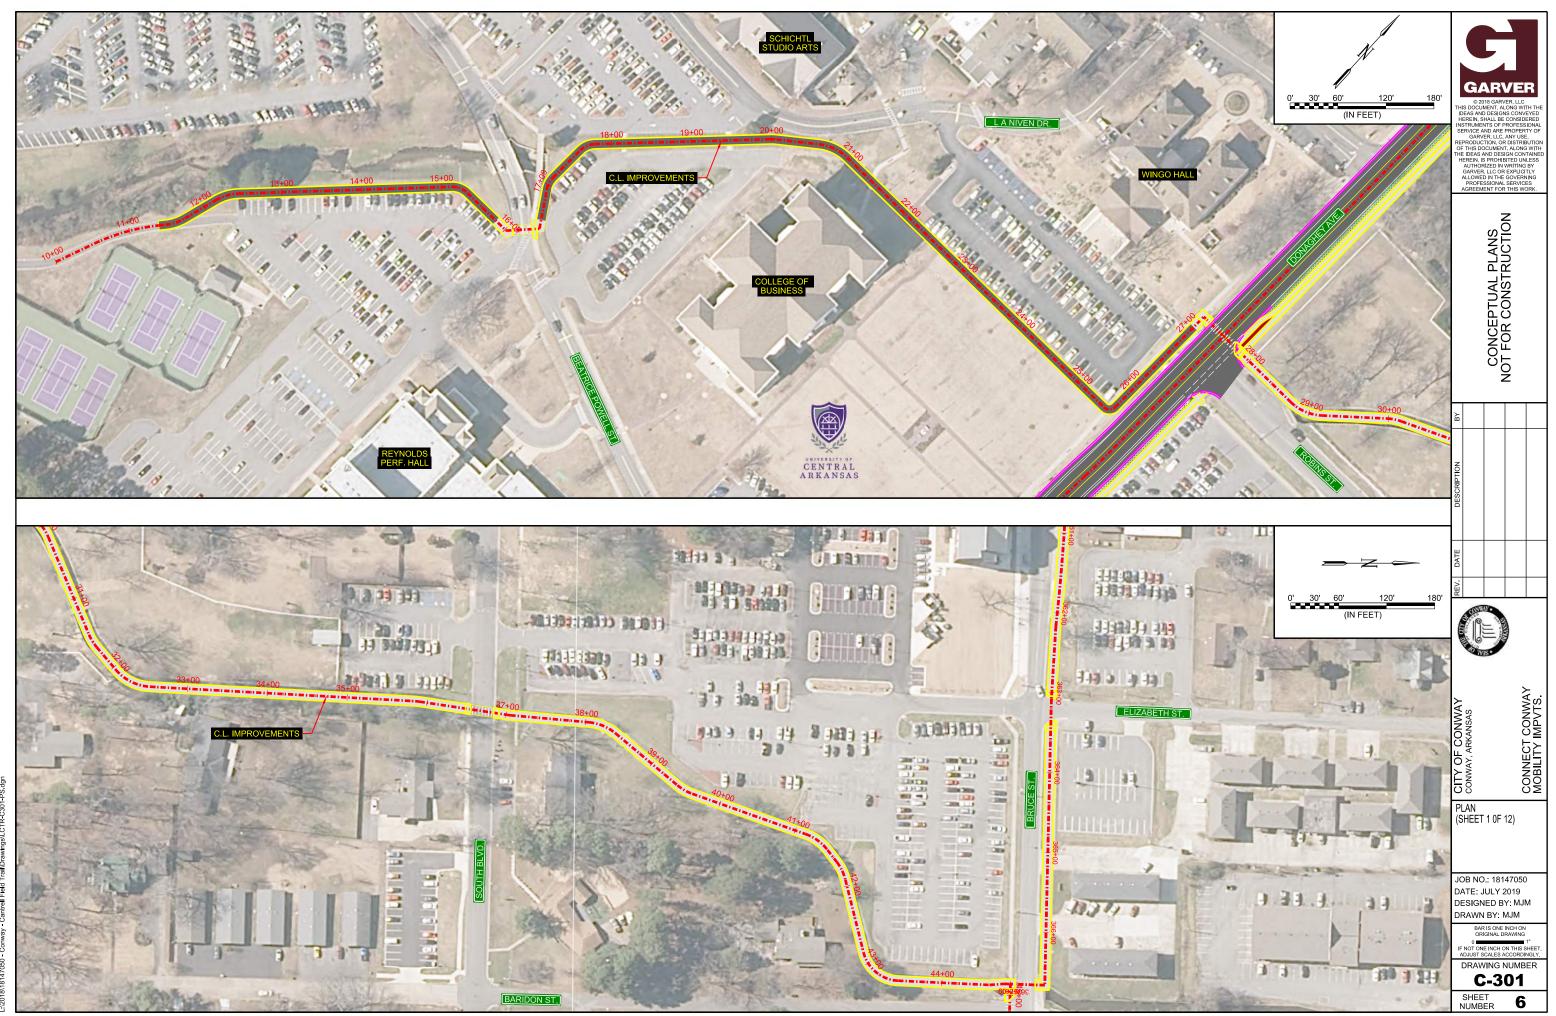


HJBeck 7/12/2019 9:49:34 AM WORKSPACE:Garver_2012 L:2018\18147050 - Conway - Cantrell Field Trail\Drawings\LCTR-C3

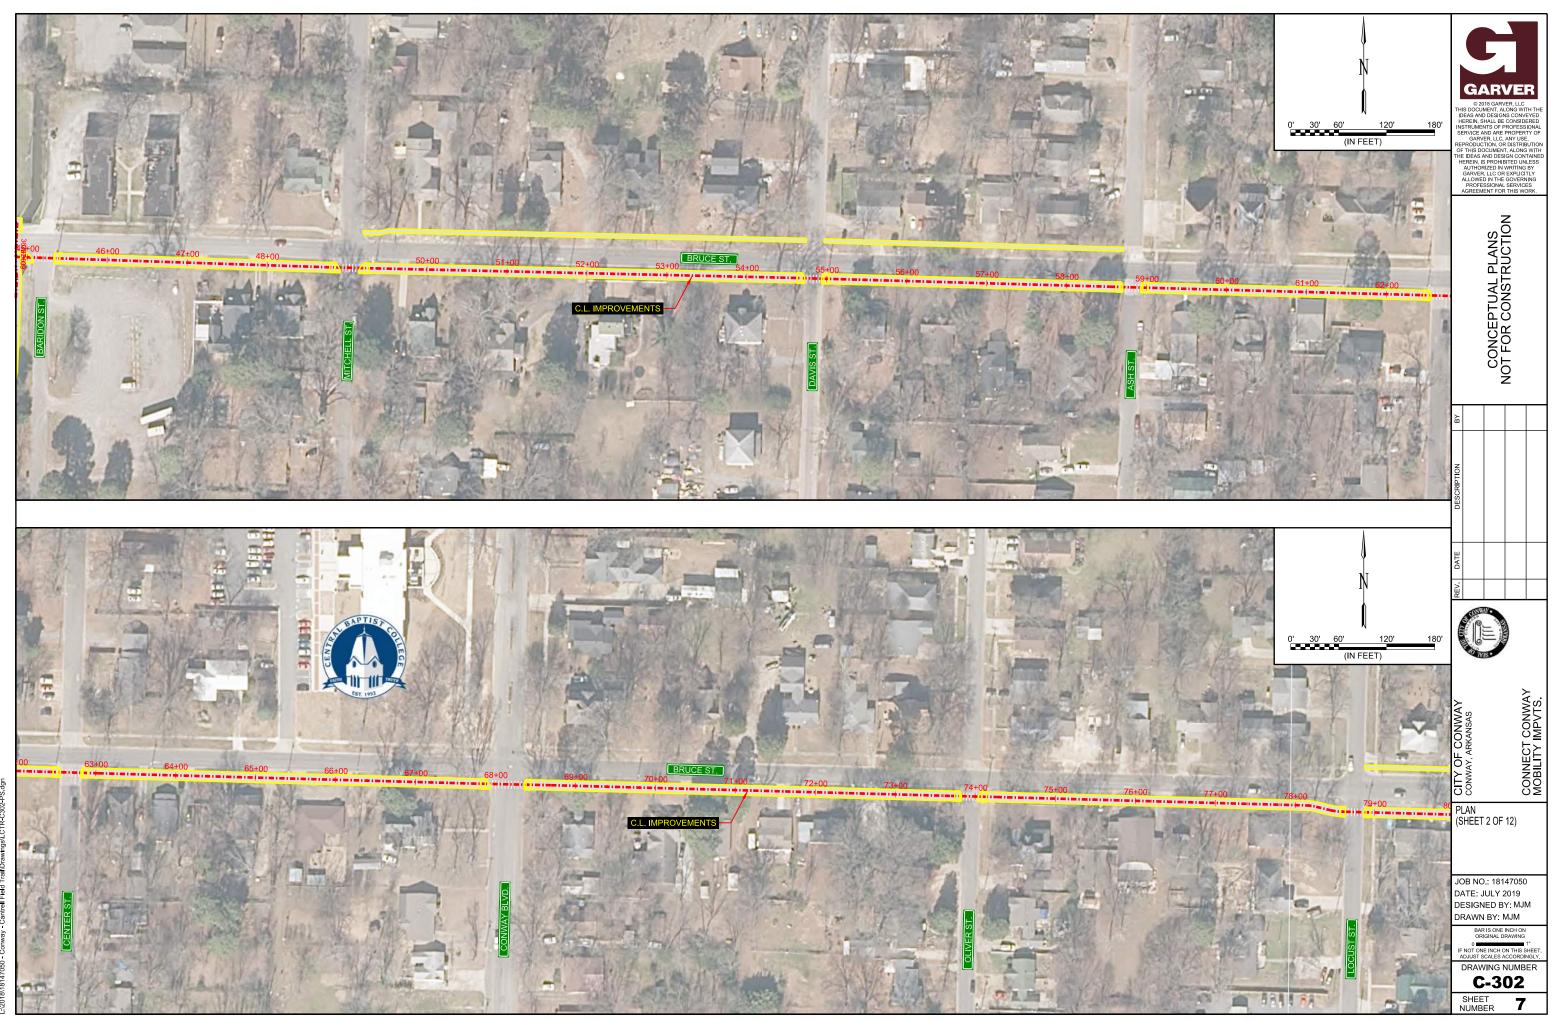


HUBeck 71/12/2019 9:49:48 AM WORKSPACE-Garver 2012 L:2018/18147060 - Conway - Cantrell Field TrallDrawings\LCTR-C3

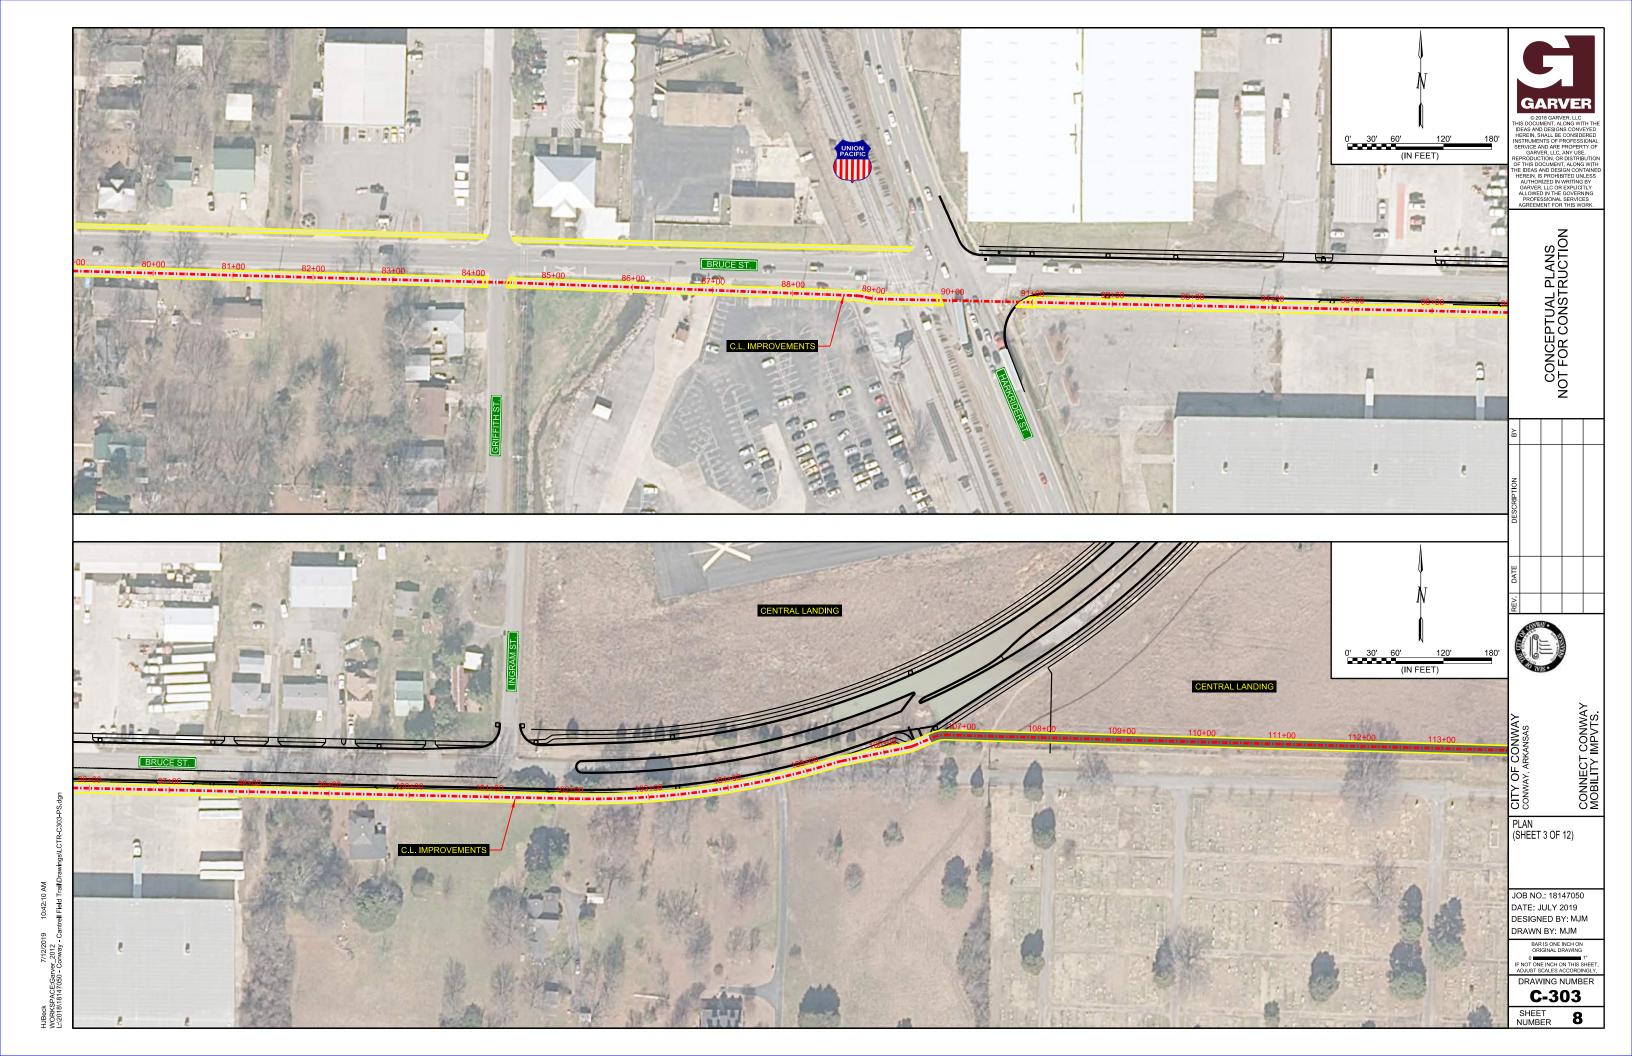


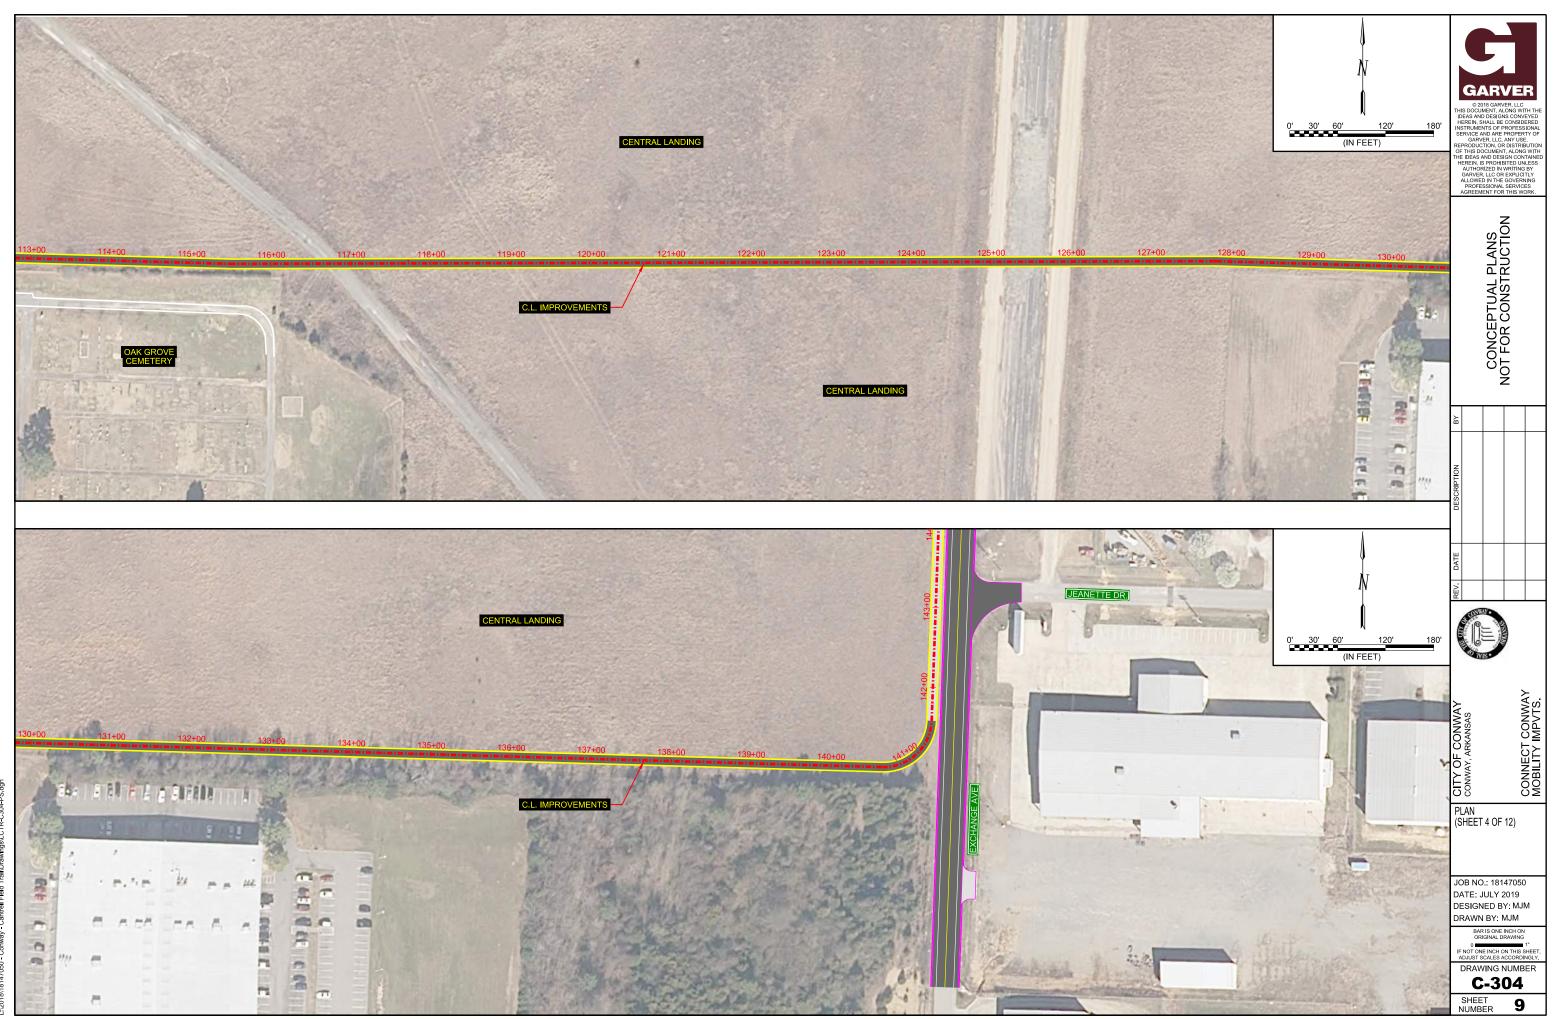

HJBeck 71/2/2019 10:42:16 AM WORKSPACE:Garver_2012 L:2018118147050 - Conway - Cantrell Field TraitDrawings\LCTR-C

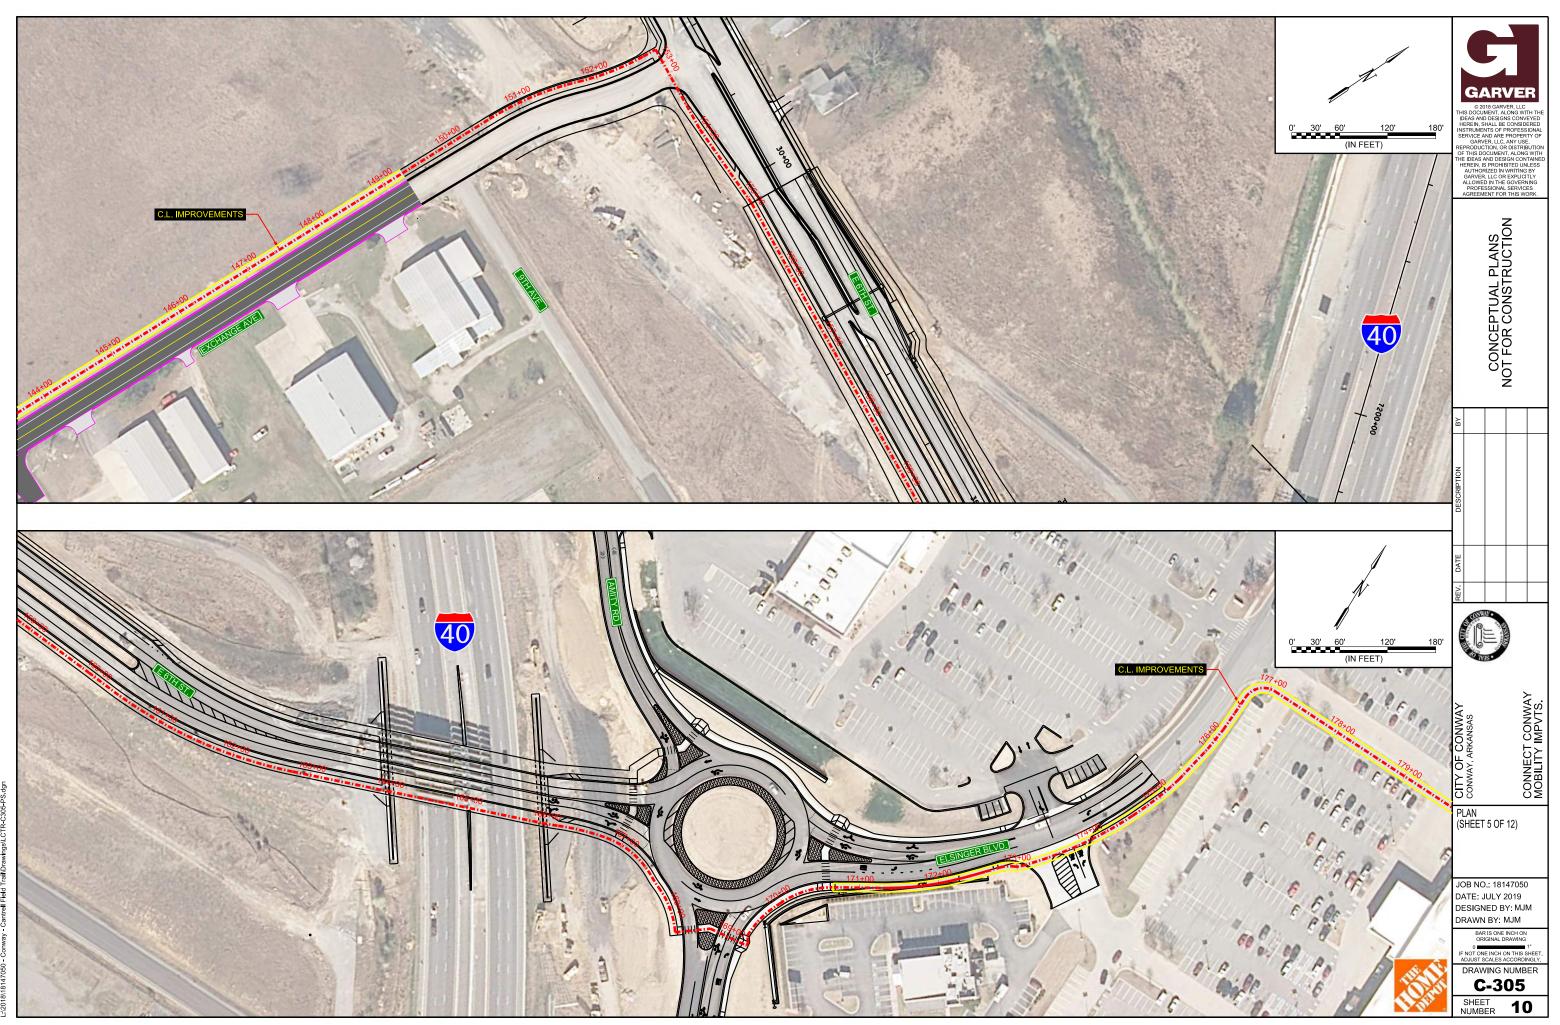


HJBeck 7/12/2019 10:42:22 AM WORKSPACE:Garver_2012 L:2018/18147050 - Convay - Cantrell Field Trail/Drawings\LCTR-C305

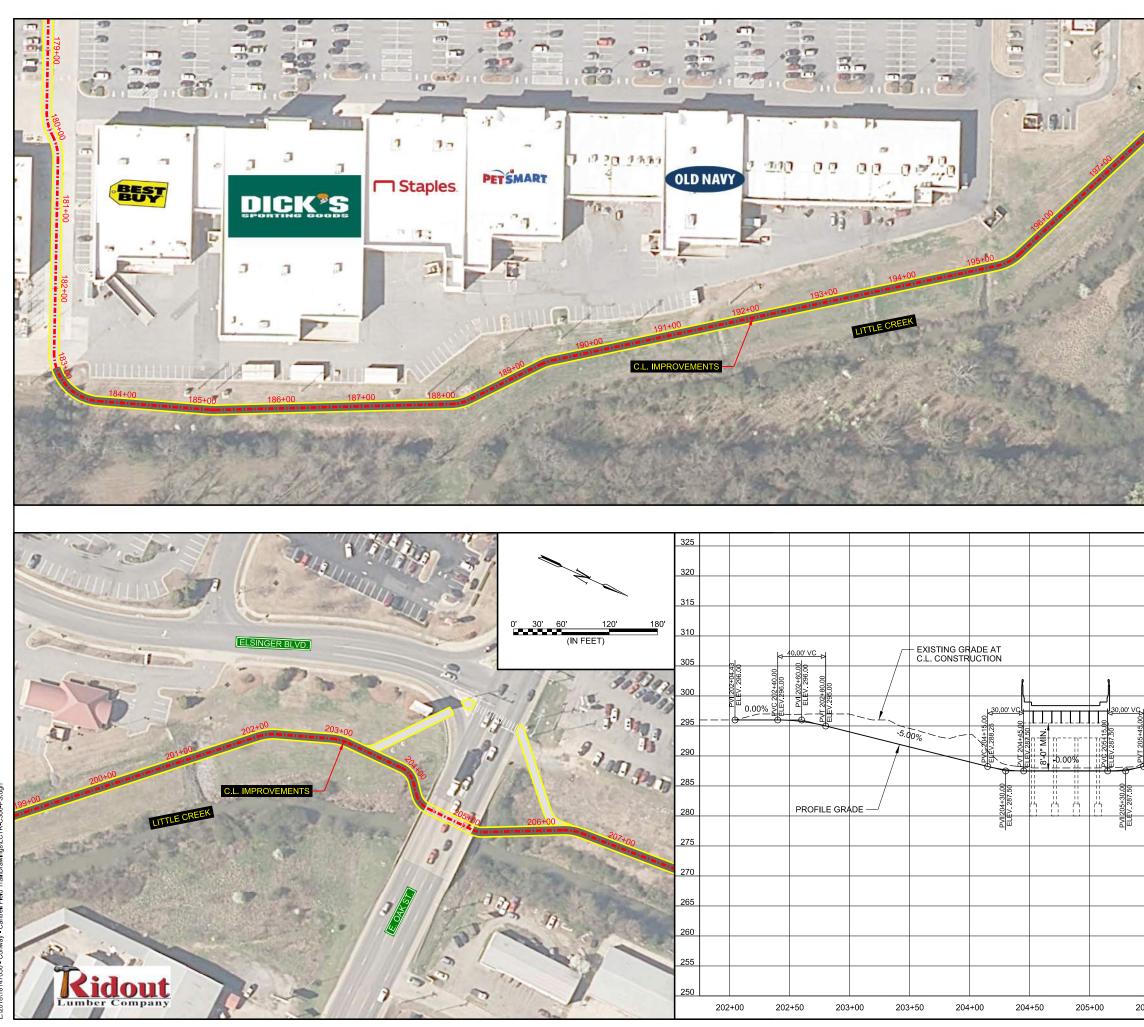

HJBeck 7/12/2019 9:50:39 AM WORKSPACE:Garver_2012 L:2018/18147/050 - Conway - Cantrell Field Trail/Drawings/LCTR-C:


B.B. B. MARINA			60' 120 (IN FEET)		CONCEPTUAL PLANE	N CONTAINED ED UNLESS RITING BY RPLICITLY DVERNING ERVICES HIS WORK.
				325	DATE	
				315	REV	
				310		
				305	WE WE	
		PVC 206+80.00 FLEV 295.00 L PVI 207+00.	ELEV 296.00 PVT 207+20.00 ELEV 295.92 C BVI 207+50.64	300		×.
1 1 2 2 2 2 2 2 2 2 2 2 2 2 2 2 2 2 2 2	5.00%			295	NSAS	APVTS
				290	DF CO /, ARKA	ECT C
				285	CITY OF CONWA' CONWAY, ARKANSAS	CONNECT CONWAY MOBILITY IMPVTS.
				280	PLAN (SHEET 6 OF 1)	2)
				275		-,
				270	JOB NO.: 1814 ⁻	7050
				265	DATE: JULY 2019 DESIGNED BY: MJM DRAWN BY: MJM	
				260	BAR IS ONE IN ORIGINAL DRA 0 IF NOT ONE INCH ON	WING 1" THIS SHEET,
				255	DRAWING NU	
05+50 206	;+00 206	+50 207	/+00 207	250 7+50		/0 11

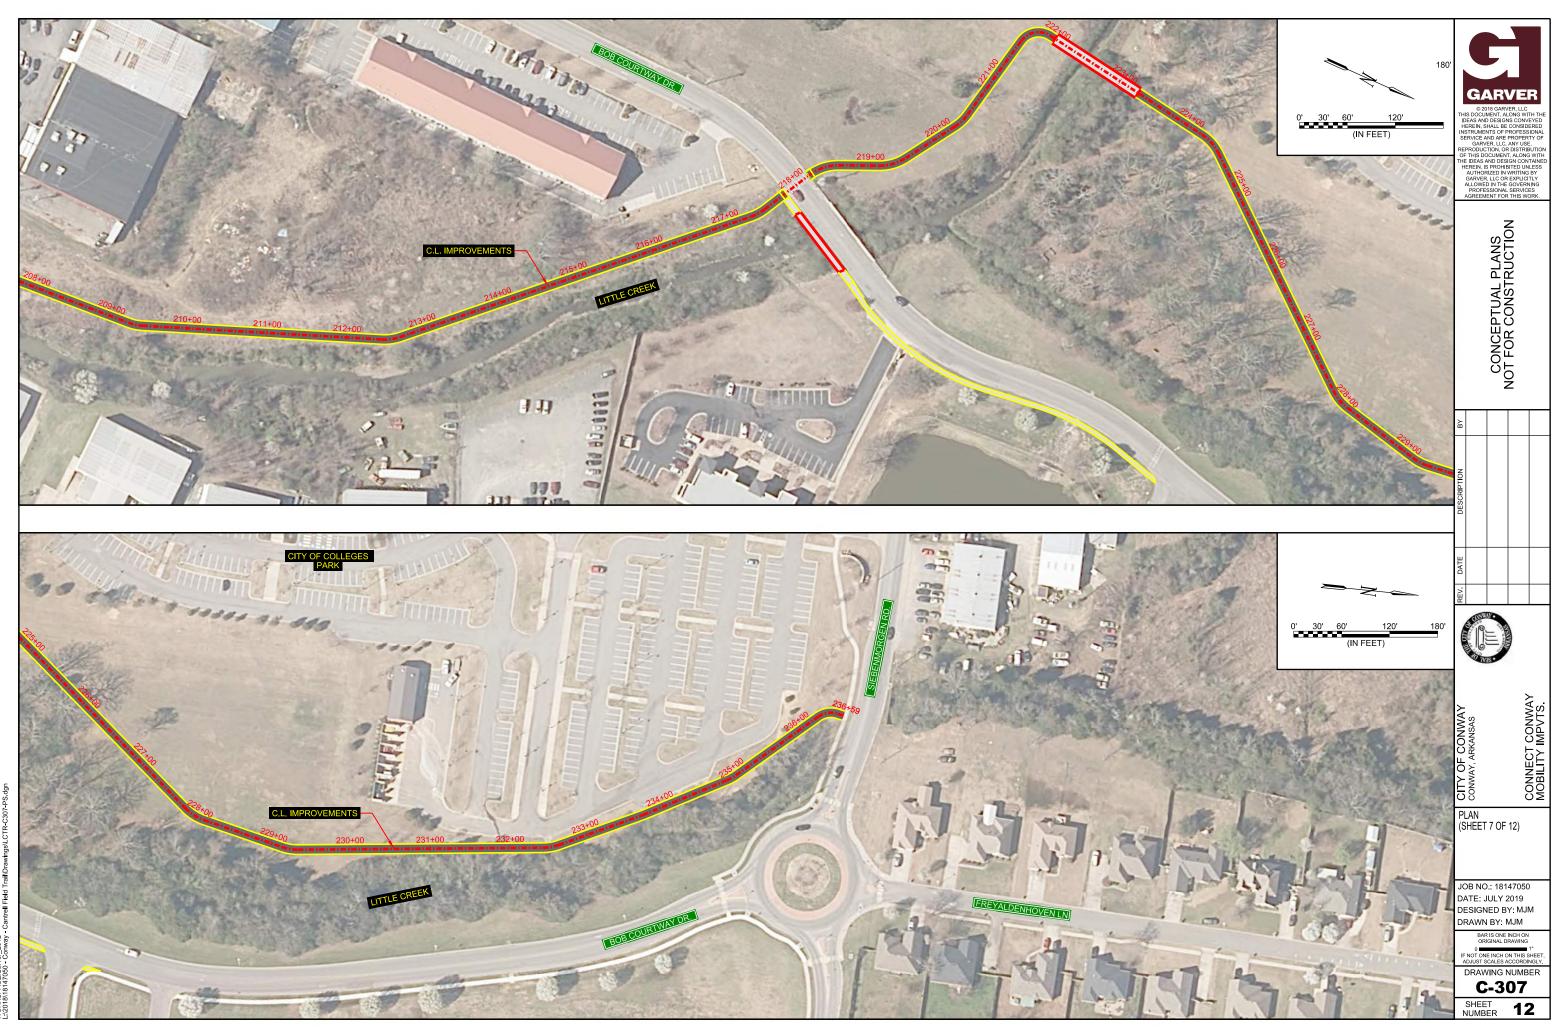


HJBeck 7/12/2019 9:50:46 AM WORKSPACE:Garver_2012 L:/2018/16147050 - Conway - Cantrell Field TrailDrawings\LCTR-C30




HJBeck 7/12/2019 9:50:54 AM NORKSPACE:Garver_2012 .:'2018/18147050 - Convay - Cantrell Field Trail/Drawings\LCTR

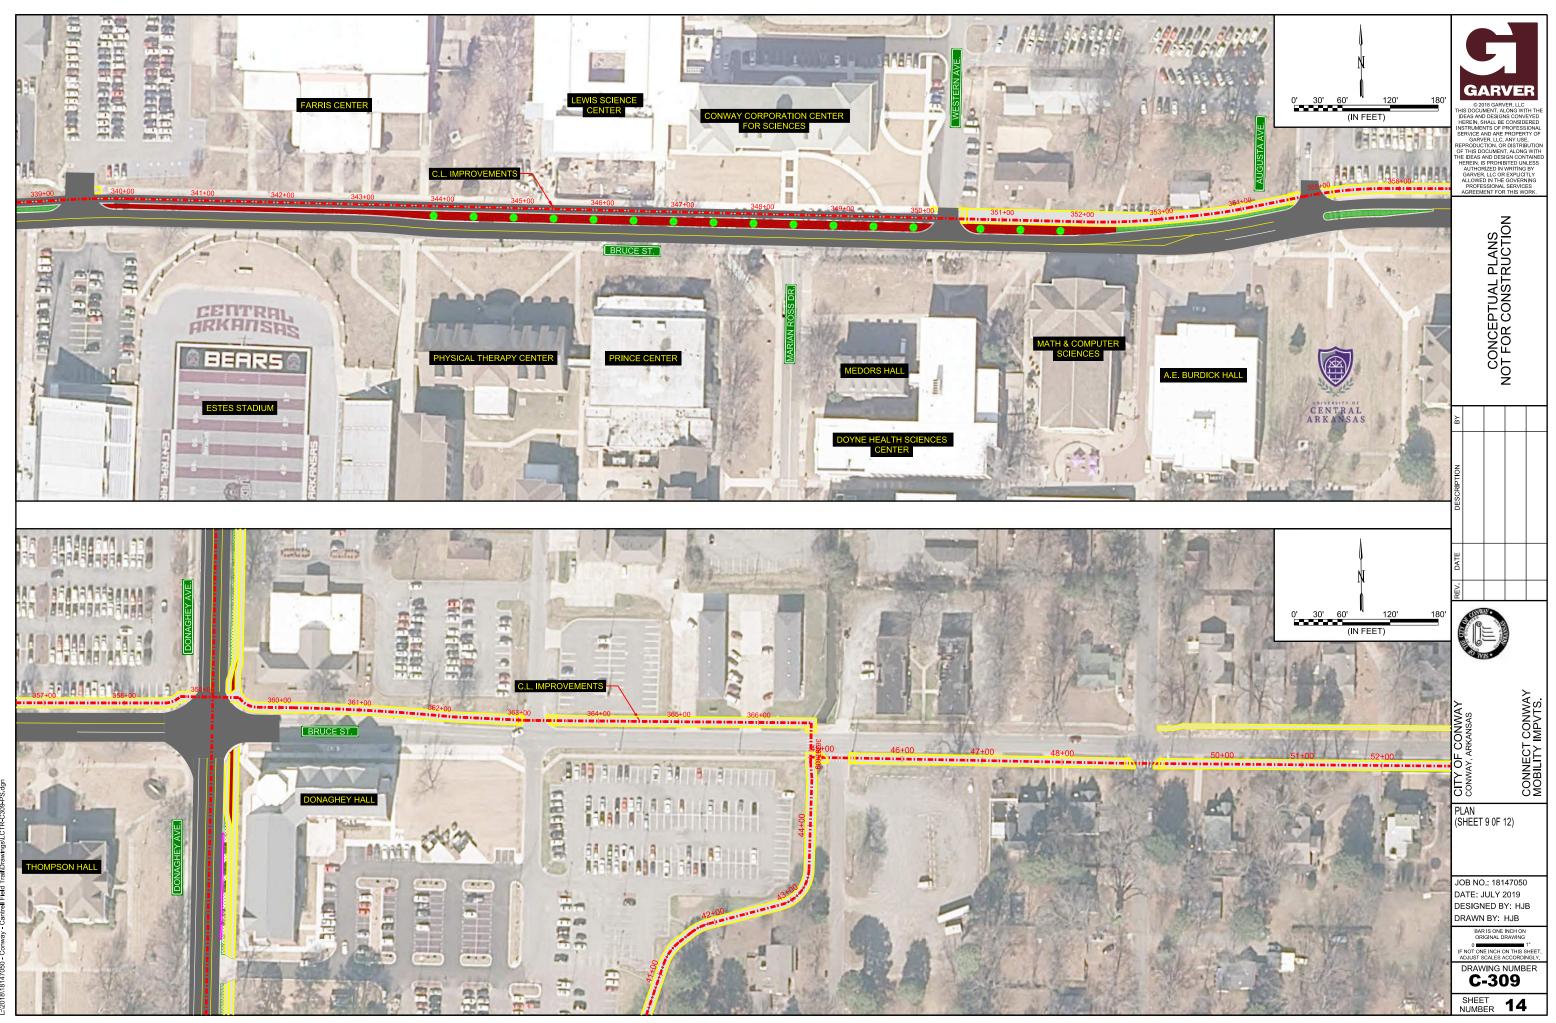

-UBeck 7/12/2019 9:51:00 AM NORKSPACE:Carver 2012 ..2018\18147050 - Comvay - Cantrell Field TrailDrawings\LCTR-

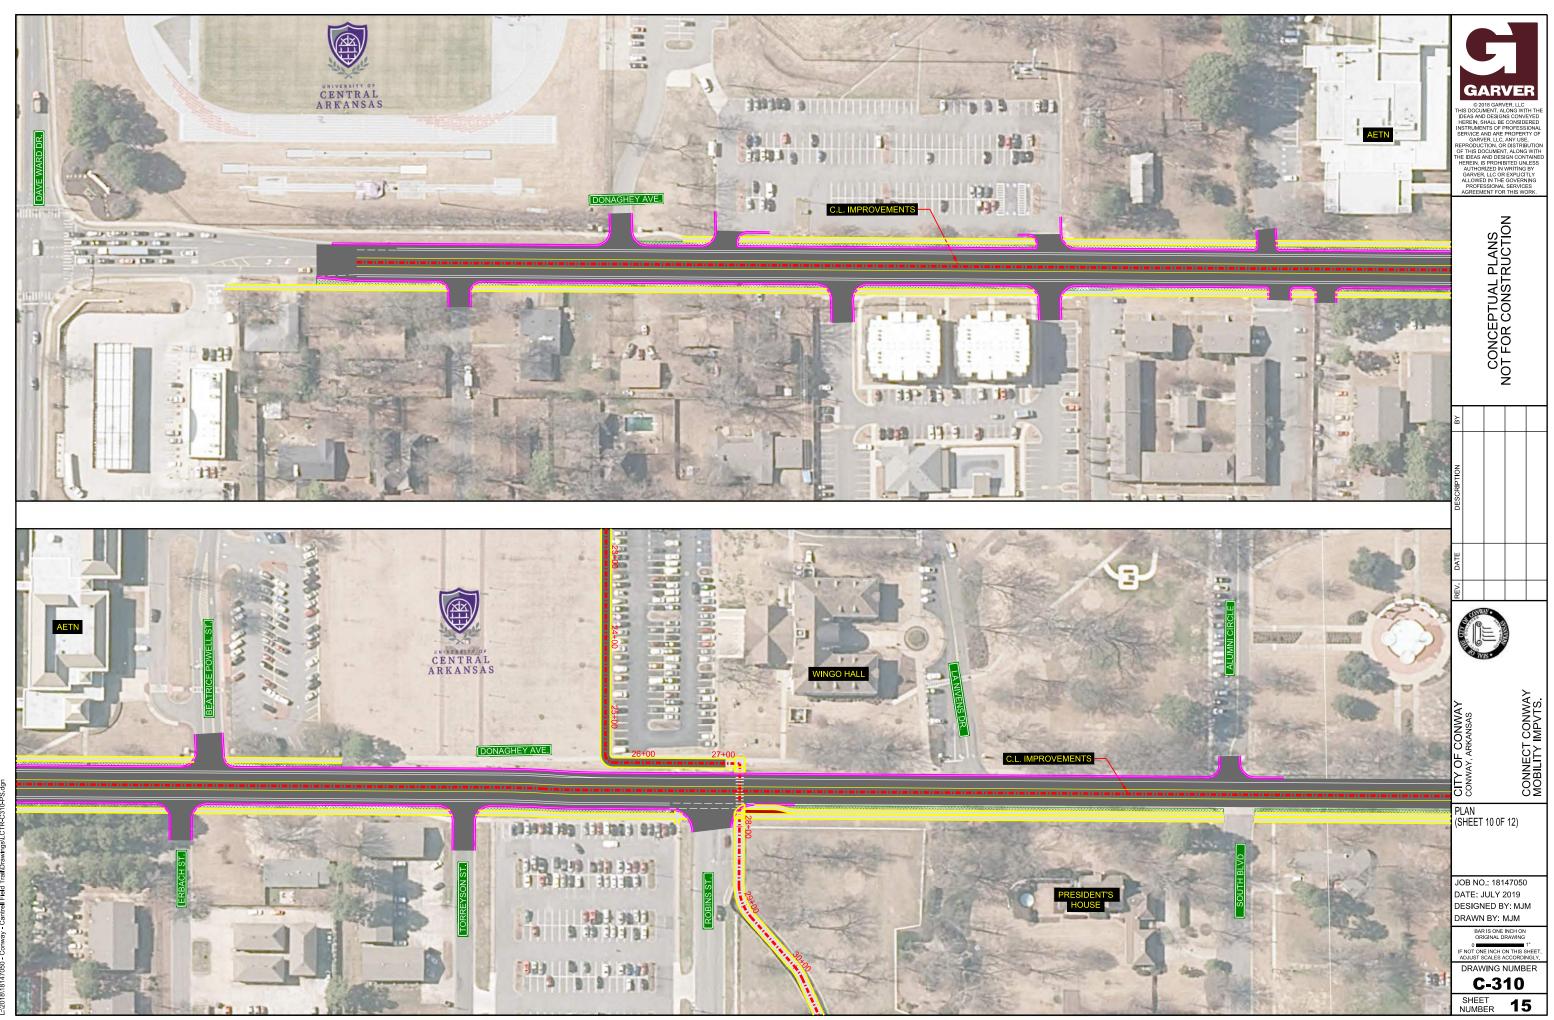

HJBeck 7/12/2019 9:51:08 AM WORKSPACE:Carver_2012 L:2018/18147050 - Conway - Cantrell Field Trail/Drawings/LCT

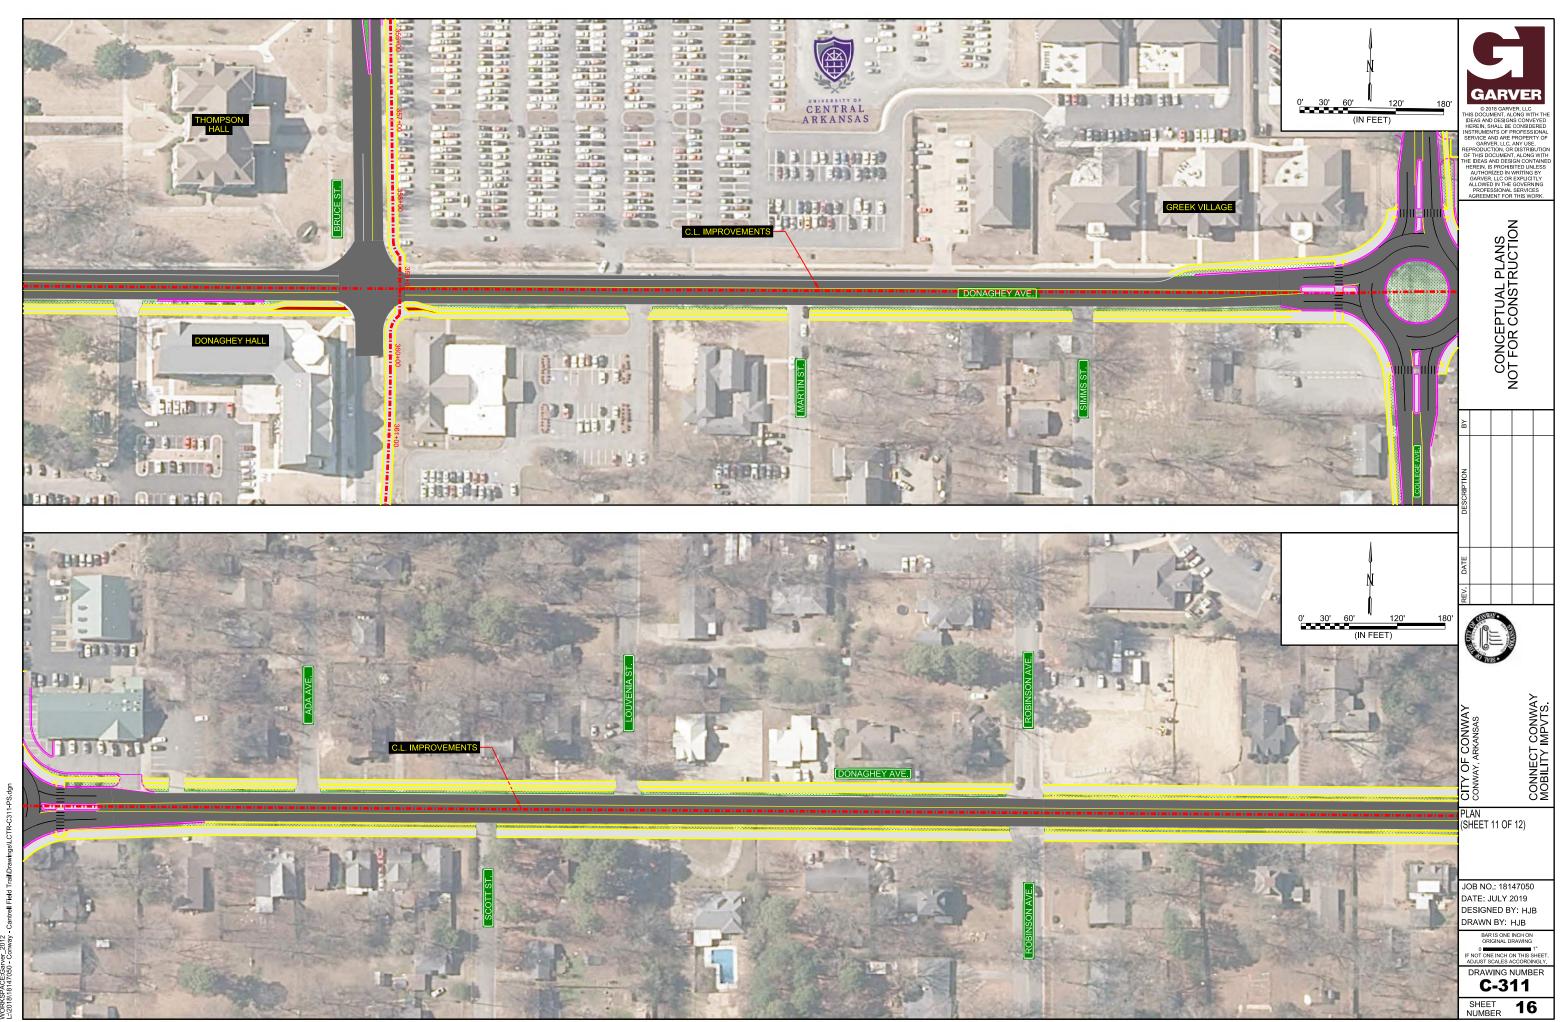

HJBeck 7/12/2019 9:51:13 AM WORKSPACE:Garver_2012 L:2018/18147050 - Conway - Cantrell Field TrallDrawings\LCTR

