


REVISIONS

NO.	DESCRIPTION	DATE

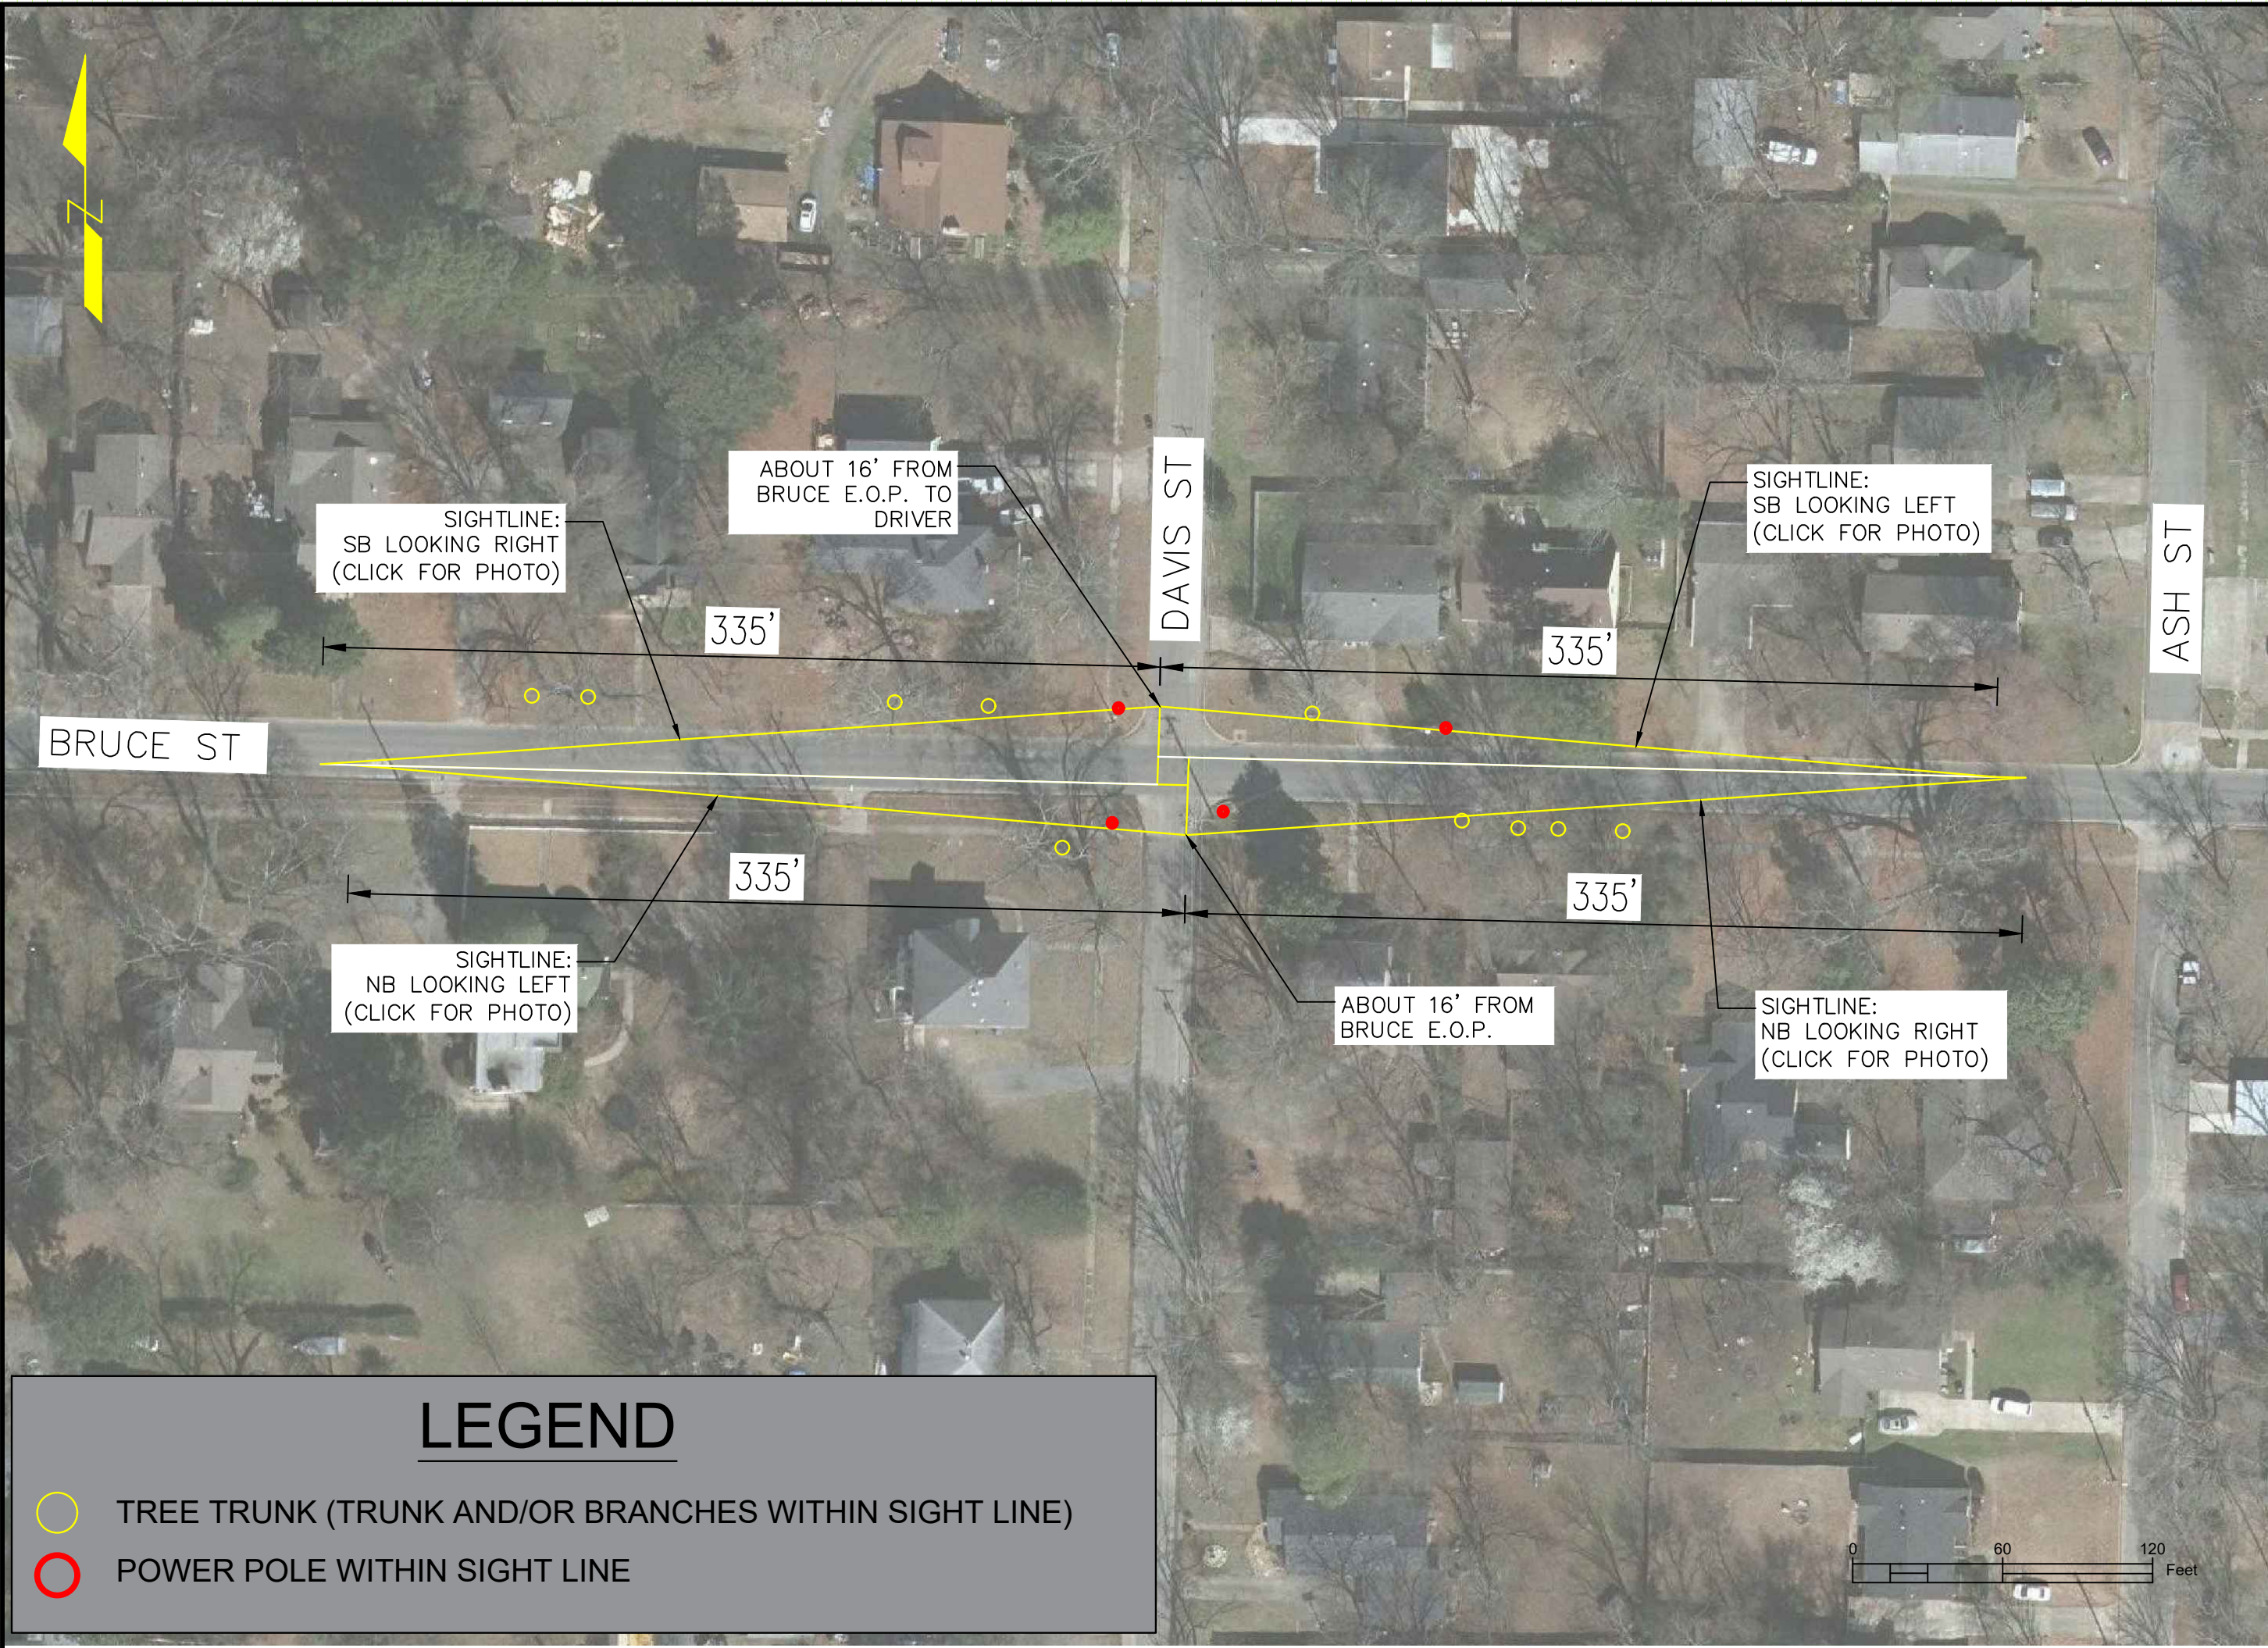

BRUCE ST & DAVIS ST SIGHT  
 DISTANCE ANALYSIS  
 CONWAY, ARKANSAS

JOB NUMBER: 20-XXX  
 DRAWN BY: MHW1  
 CHECKED BY: BFV3  
 DATE: 8-24-2020  
 SCALE: 1"=60'

**LEGEND**

- TREE TRUNK (TRUNK AND/OR BRANCHES WITHIN SIGHT LINE)
- POWER POLE WITHIN SIGHT LINE

BRUCE & DAVIS  
 SIGHT DISTANCE  
 ANALYSIS

# NORTHBOUND ON DAVIS, LOOKING LEFT



[RETURN TO LAYOUT VIEW](#)

# NORTHBOUND ON DAVIS, LOOKING RIGHT



[RETURN TO LAYOUT VIEW](#)

# SOUTHBOUND ON DAVIS, LOOKING LEFT



[RETURN TO LAYOUT VIEW](#)

# SOUTHBOUND ON DAVIS, LOOKING RIGHT



[RETURN TO LAYOUT VIEW](#)